


MATCHLINE L 2.4

KEY MAP

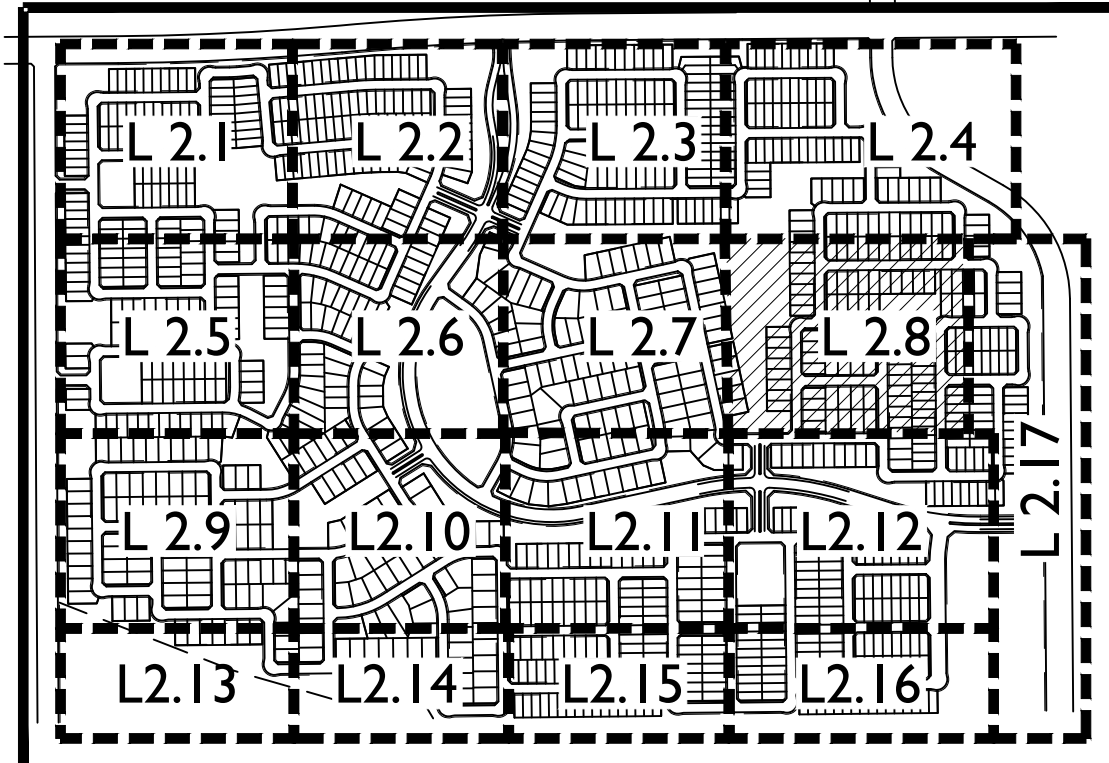

4200 North Marshall Way Suite 2
Scottsdale, AZ 85251
(480) 586-2176



EXPIRES: 03/31/2020

HARVEST QUEEN CREEK

Queen Creek, Arizona

PROJECT NO: 17001179
DATE: 09-05-2017
DRW: BAG, SEB, LRK, MKD, JVW
RWV: DUG

REVISIONS table with columns for revision number, date, and description.


Landscape Plan

L 2.8

PLANT SCHEDULE table with columns for botanical name, common name, and quantity. Includes sections for trees, shrubs, and groundcover.

TREE NOTE: THE LOCATION OF TREES SHOWN WITHIN THE PUBLIC RIGHT OF WAY ARE DEPENDENT UPON LOCATION OF STREET LIGHTS, DRIVEWAYS, FIRE HYDRANTS, AND OTHER UTILITY COMPONENTS TREE LOCATIONS ARE SUBJECT TO CHANGE.

NOTE: PROJECTED QUANTITIES LISTED ARE TOTAL QUANTITIES. PROJECTED QUANTITIES ARE NOT BROKEN OUT PER SHEET.

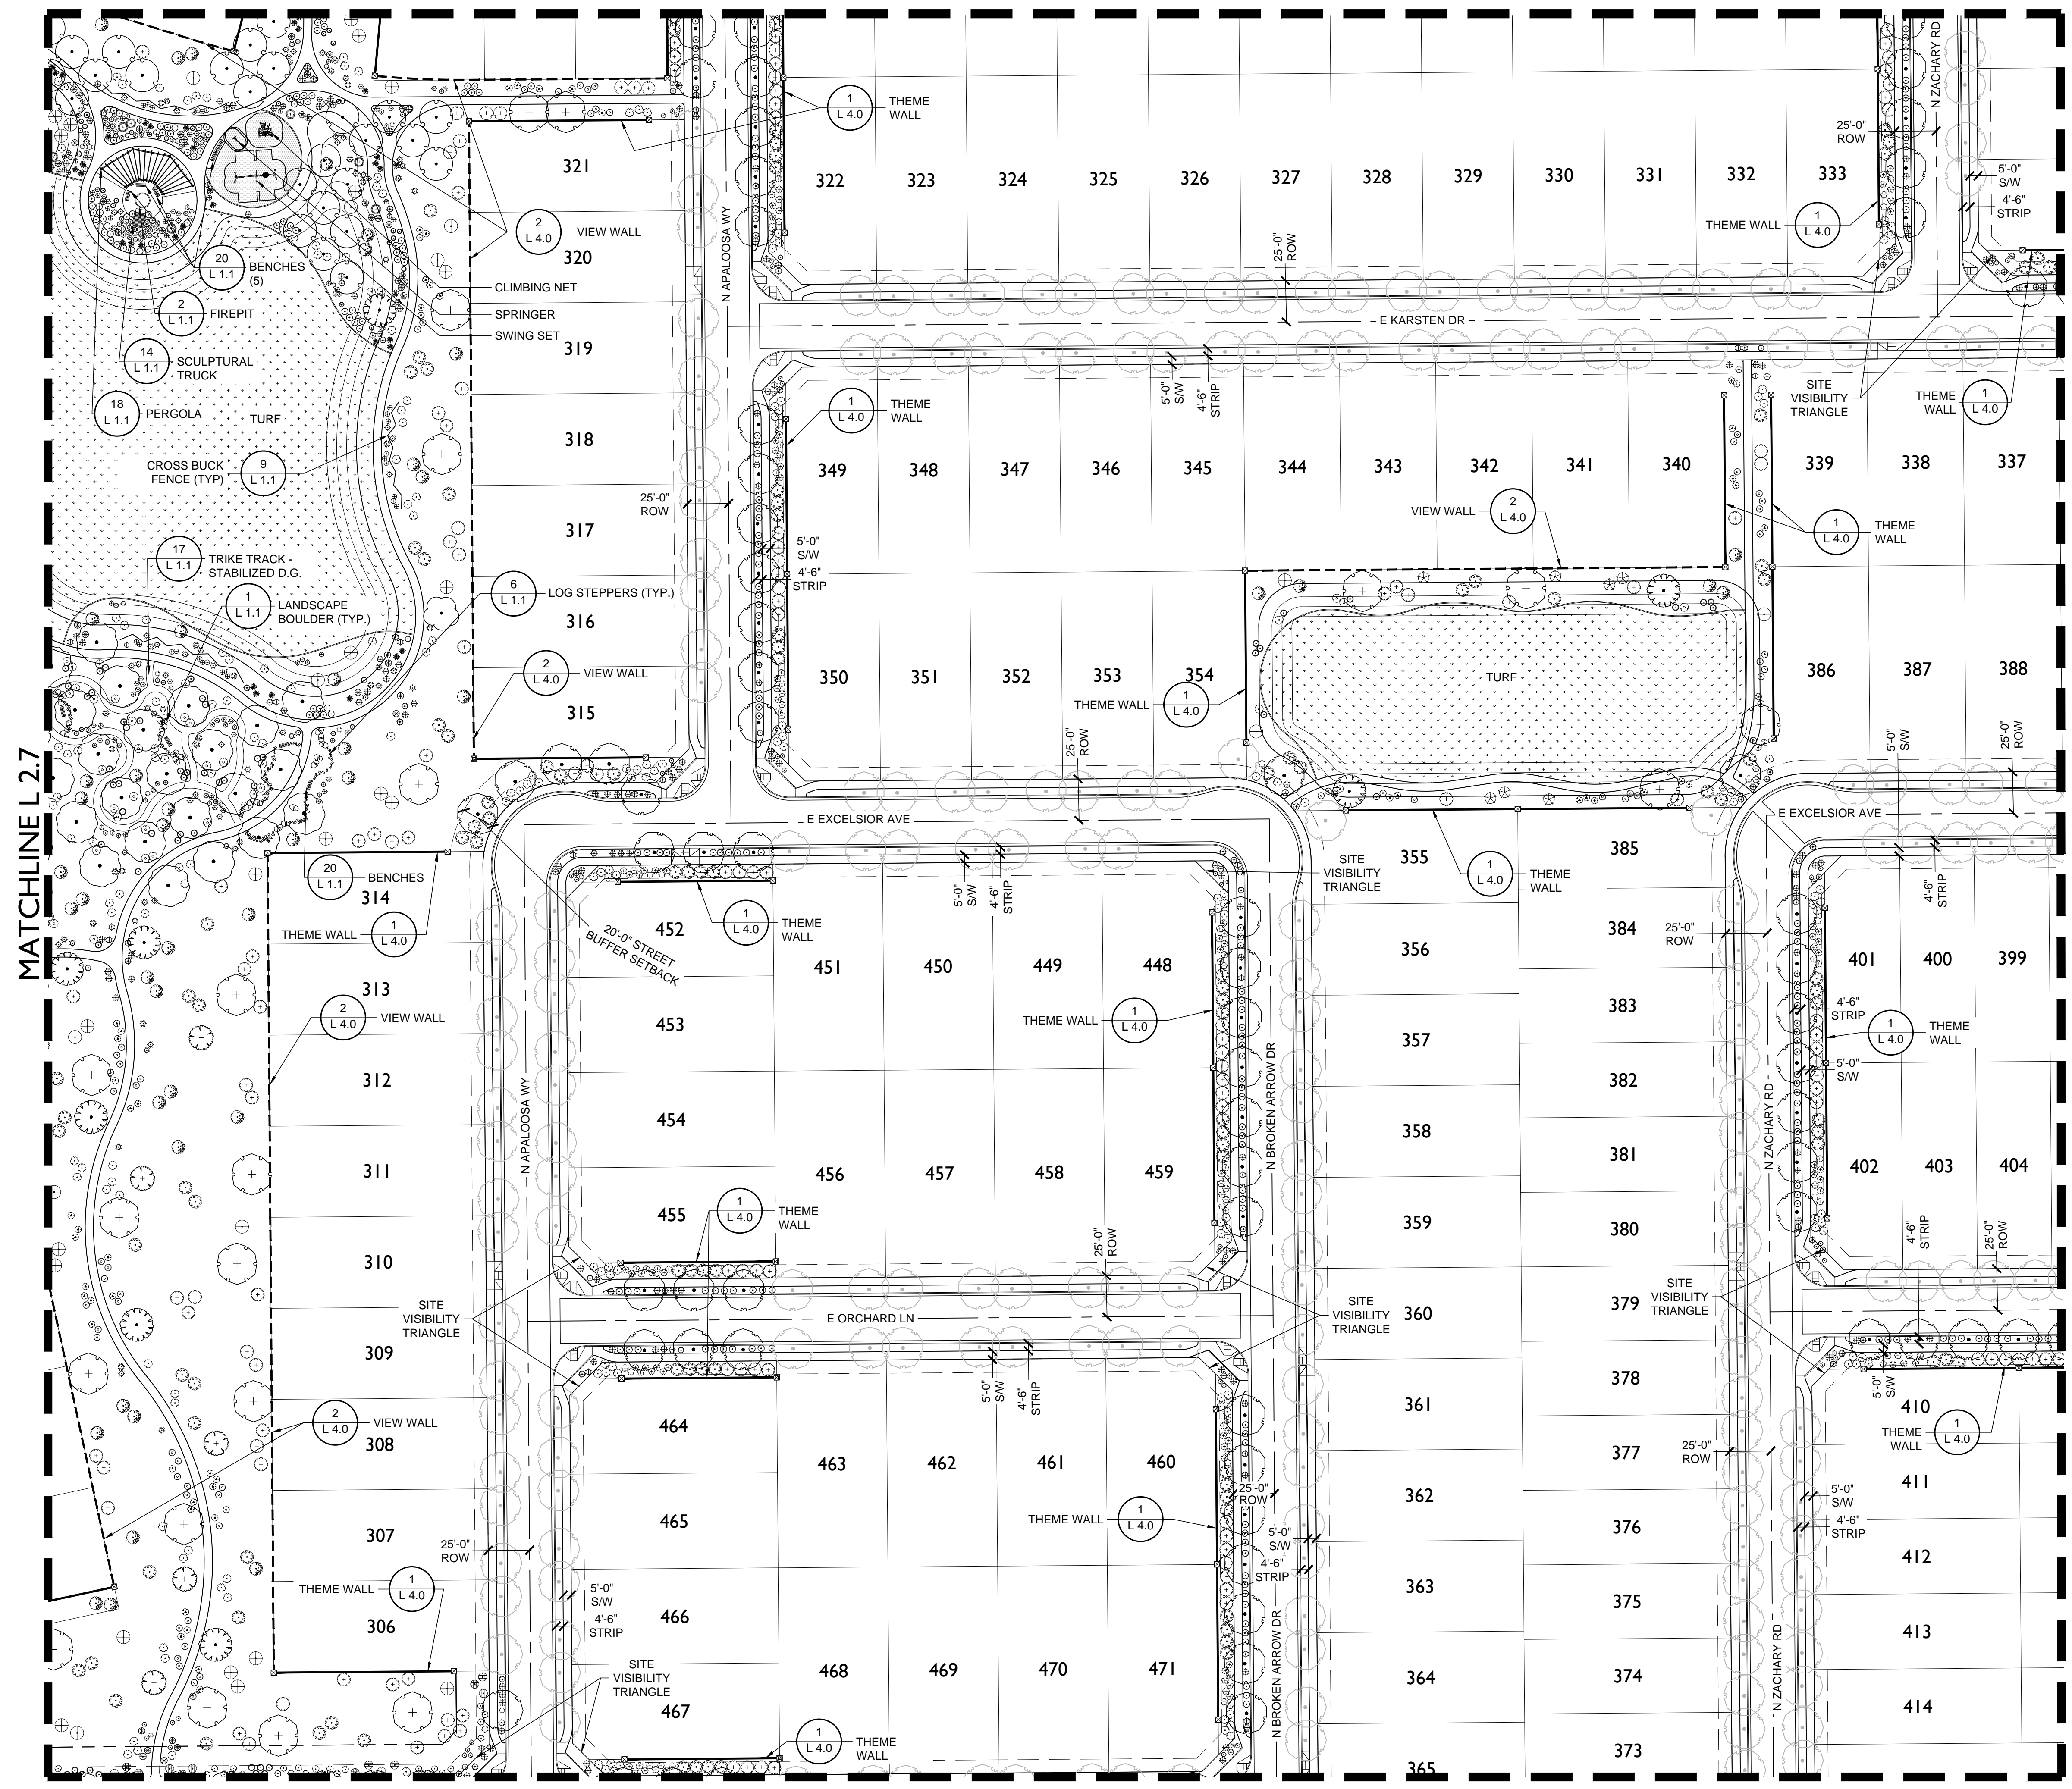


MATCHLINE L 2.7

MATCHLINE L 2.17

MATCHLINE L 2.12


LANDSCAPE PLAN

SCALE: 1" = 50'-0"

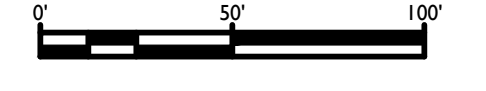

MATCHLINE L2.8

KEY MAP

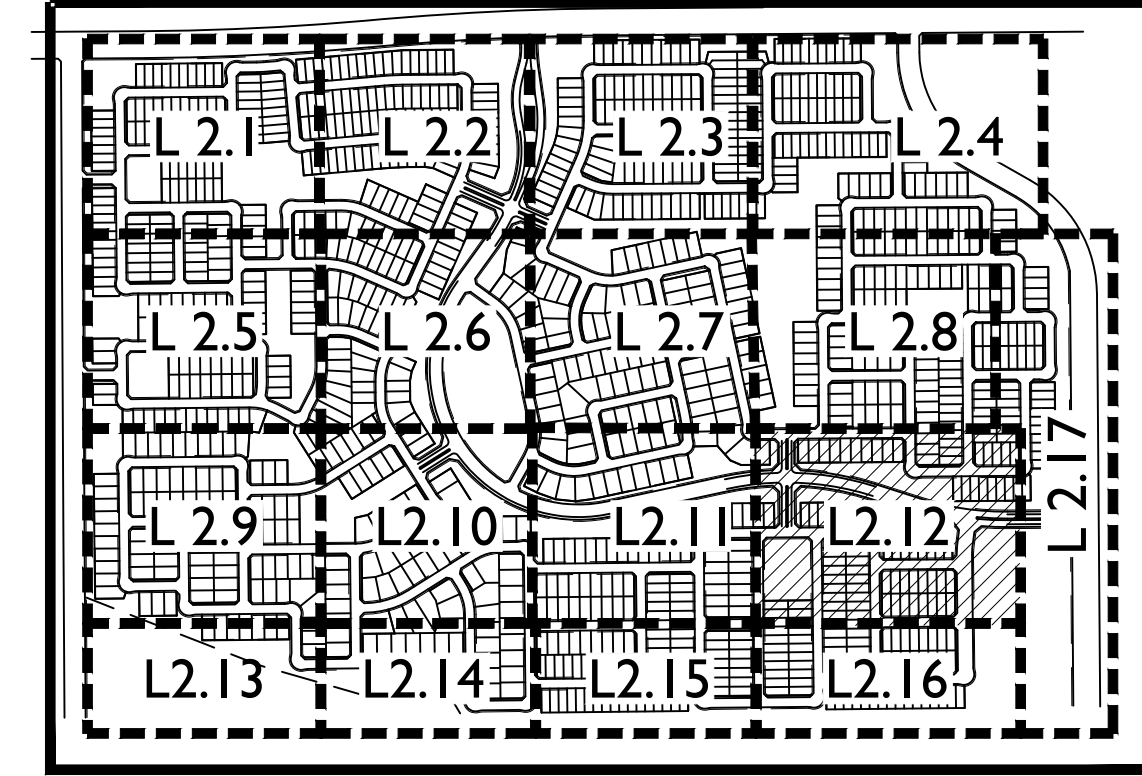


4200 North Marshall Way Suite 2
Scottsdale, AZ 85251
(480) 586-2176



HARVEST QUEEN CREEK

Queen Creek, Arizona

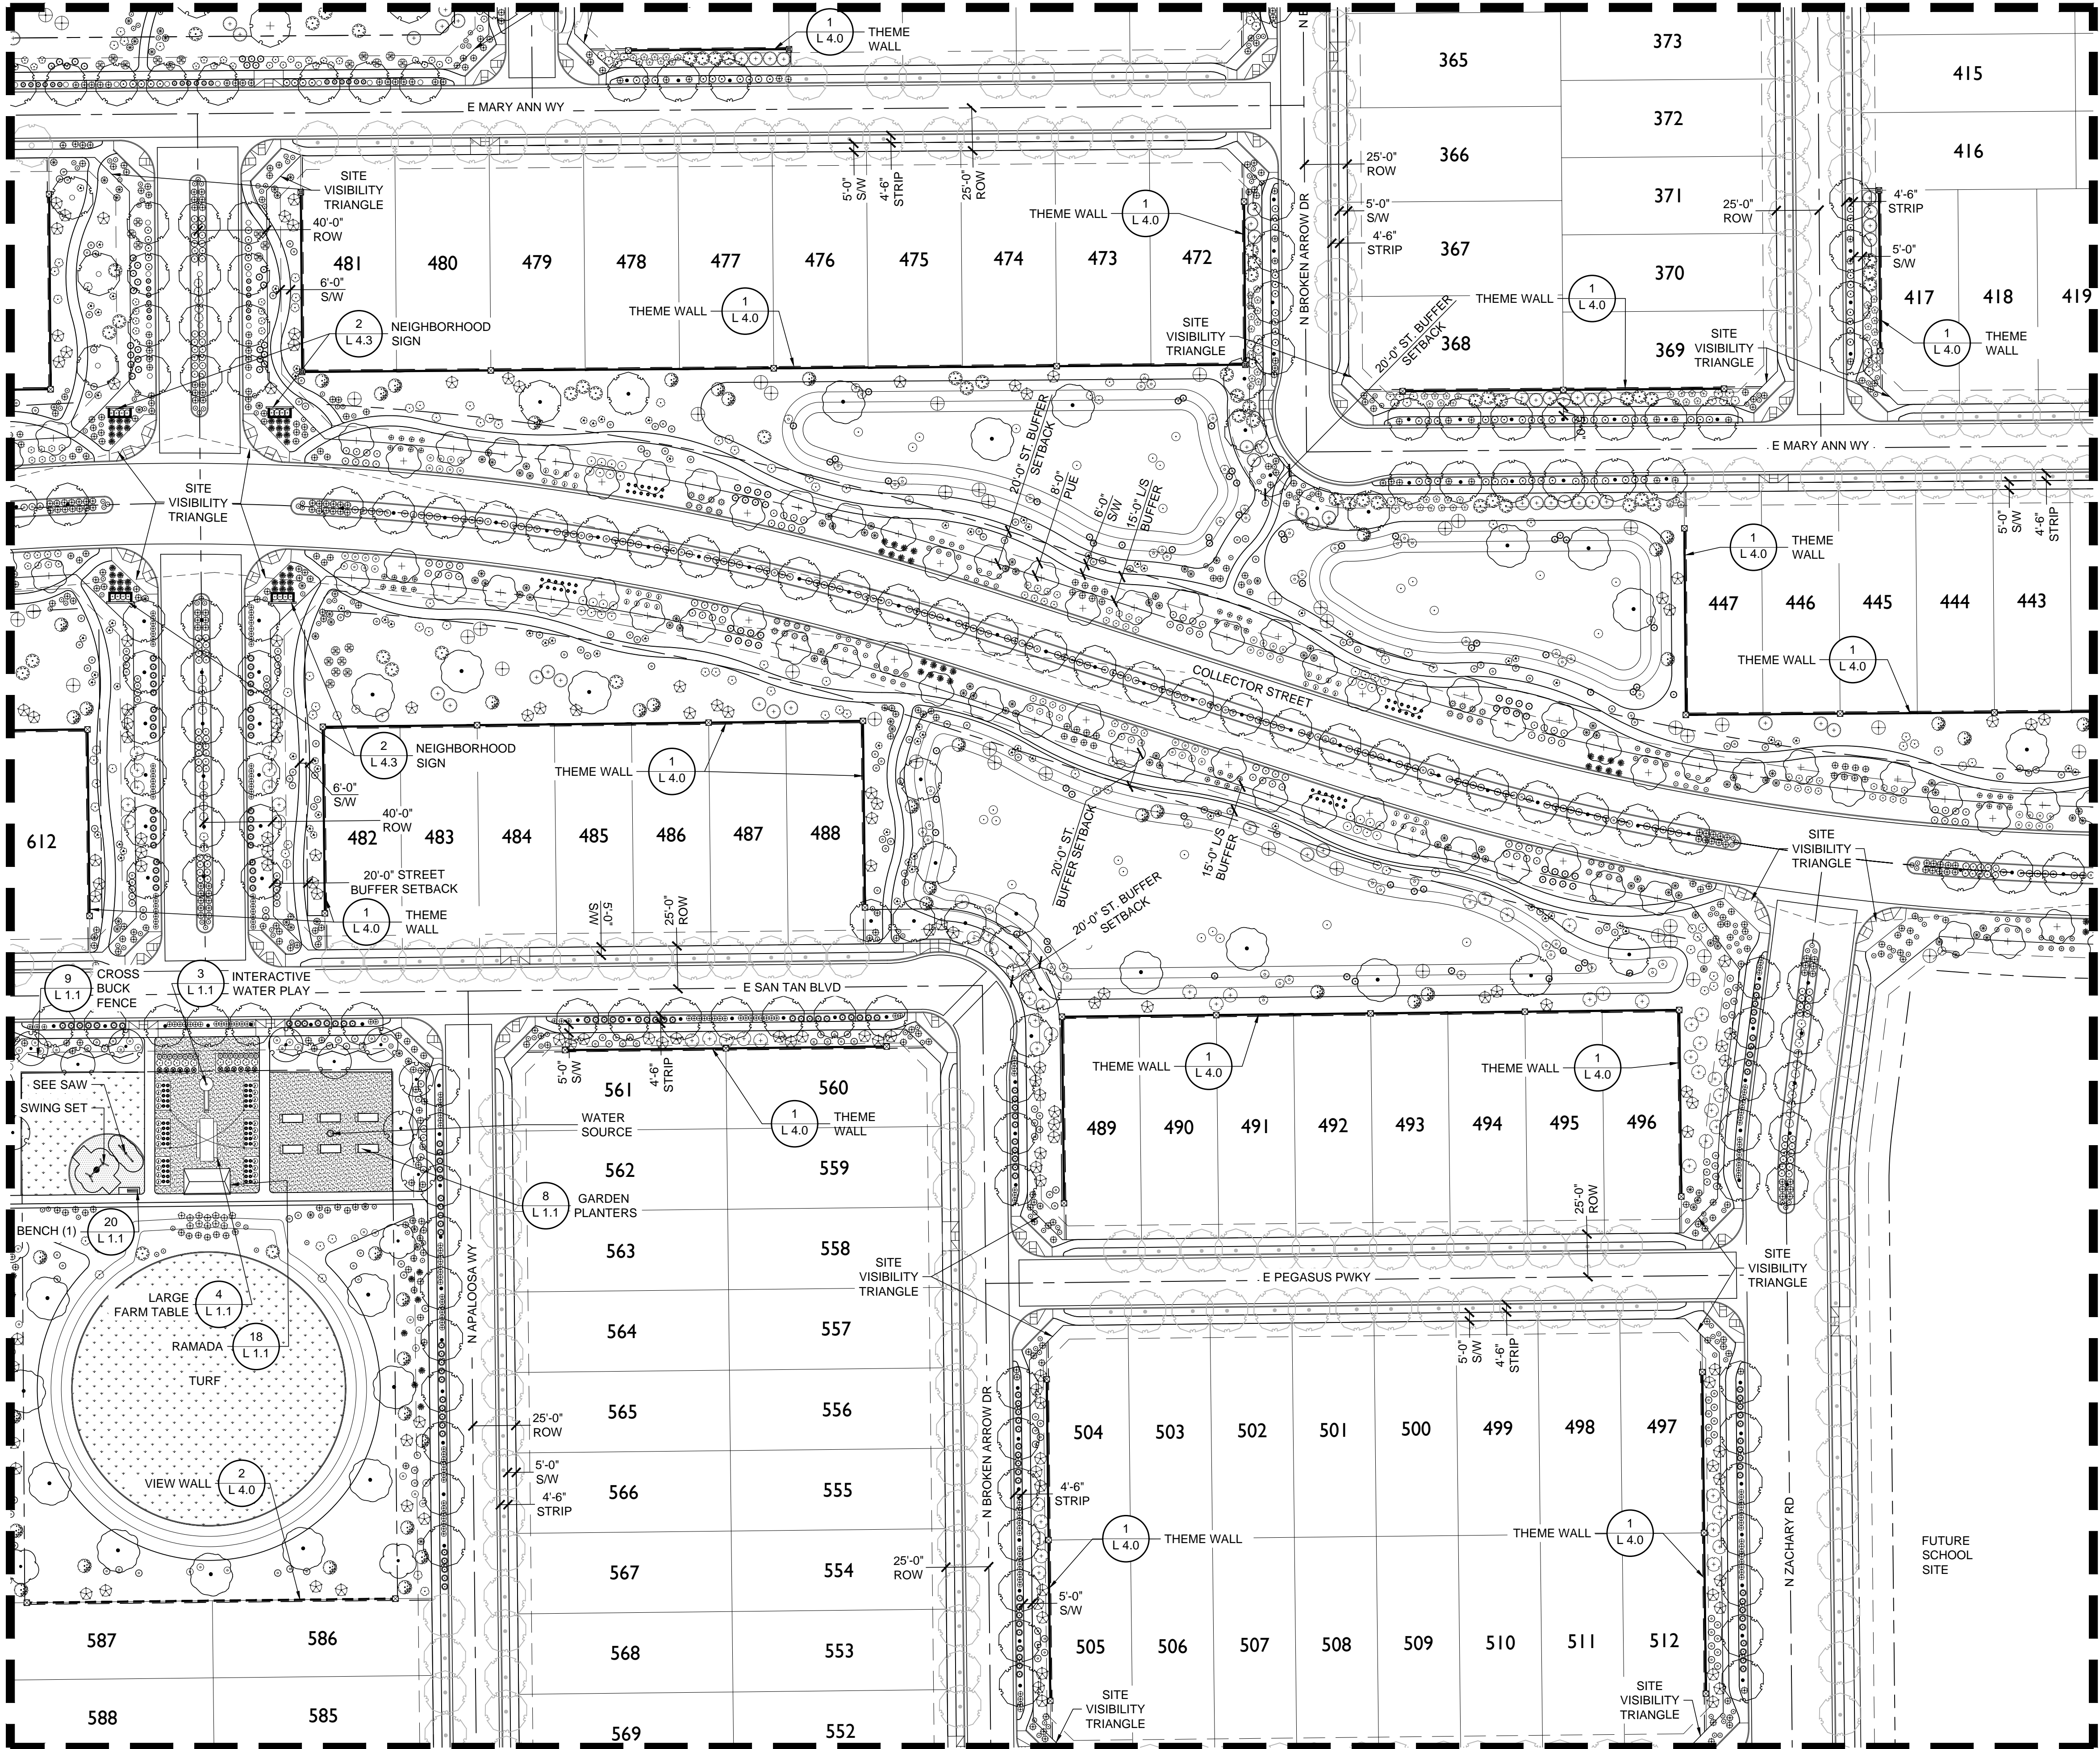

PLANT SCHEDULE table with columns for botanical name, common name, code, and quantity. Lists various trees and shrubs with their respective quantities and codes.


TREE NOTE:
THE LOCATION OF TREES SHOWN WITHIN THE PUBLIC RIGHT OF WAY ARE DEPENDENT UPON LOCATION OF STREET LIGHTS, DRIVEWAYS, FIRE HYDRANTS, AND OTHER UTILITY COMPONENTS TREE LOCATIONS ARE SUBJECT TO CHANGE.

LOCATION & INSTALLATION OF TREES SHOWN IN RIGHT OF WAY ON LOCAL STREETS SHALL BE FINALIZED AT TIME OF HOME CONSTRUCTION.

NOTE:
PROJECTED QUANTITIES LISTED ARE TOTAL QUANTITIES. PROJECTED QUANTITIES ARE NOT BROKEN OUT PER SHEET.

SHRUBS & GROUNDCOVER WILL BE ADDED TO LANDSCAPE STRIP ON LOCAL STREETS IN FRONT OF LOTS IN FINAL PLAT AND CONSTRUCTION DOCUMENTS TO COMPLY WITH CODE REQUIREMENTS

LANDSCAPE PLAN

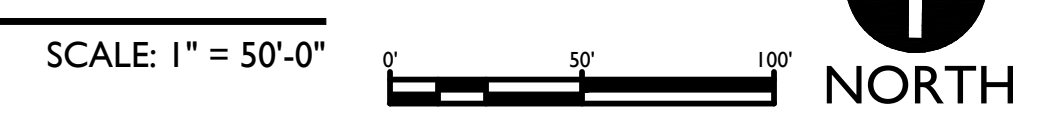

PROJECT NO: 17001179
DATE: 09-05-2017
DRW: BAG, SEB, LRK, MBD, JVV
RWW: DUG

REVISIONS
12-07-2017
02-08-2018
02-15-2018

Landscape Plan

L 2.12

