


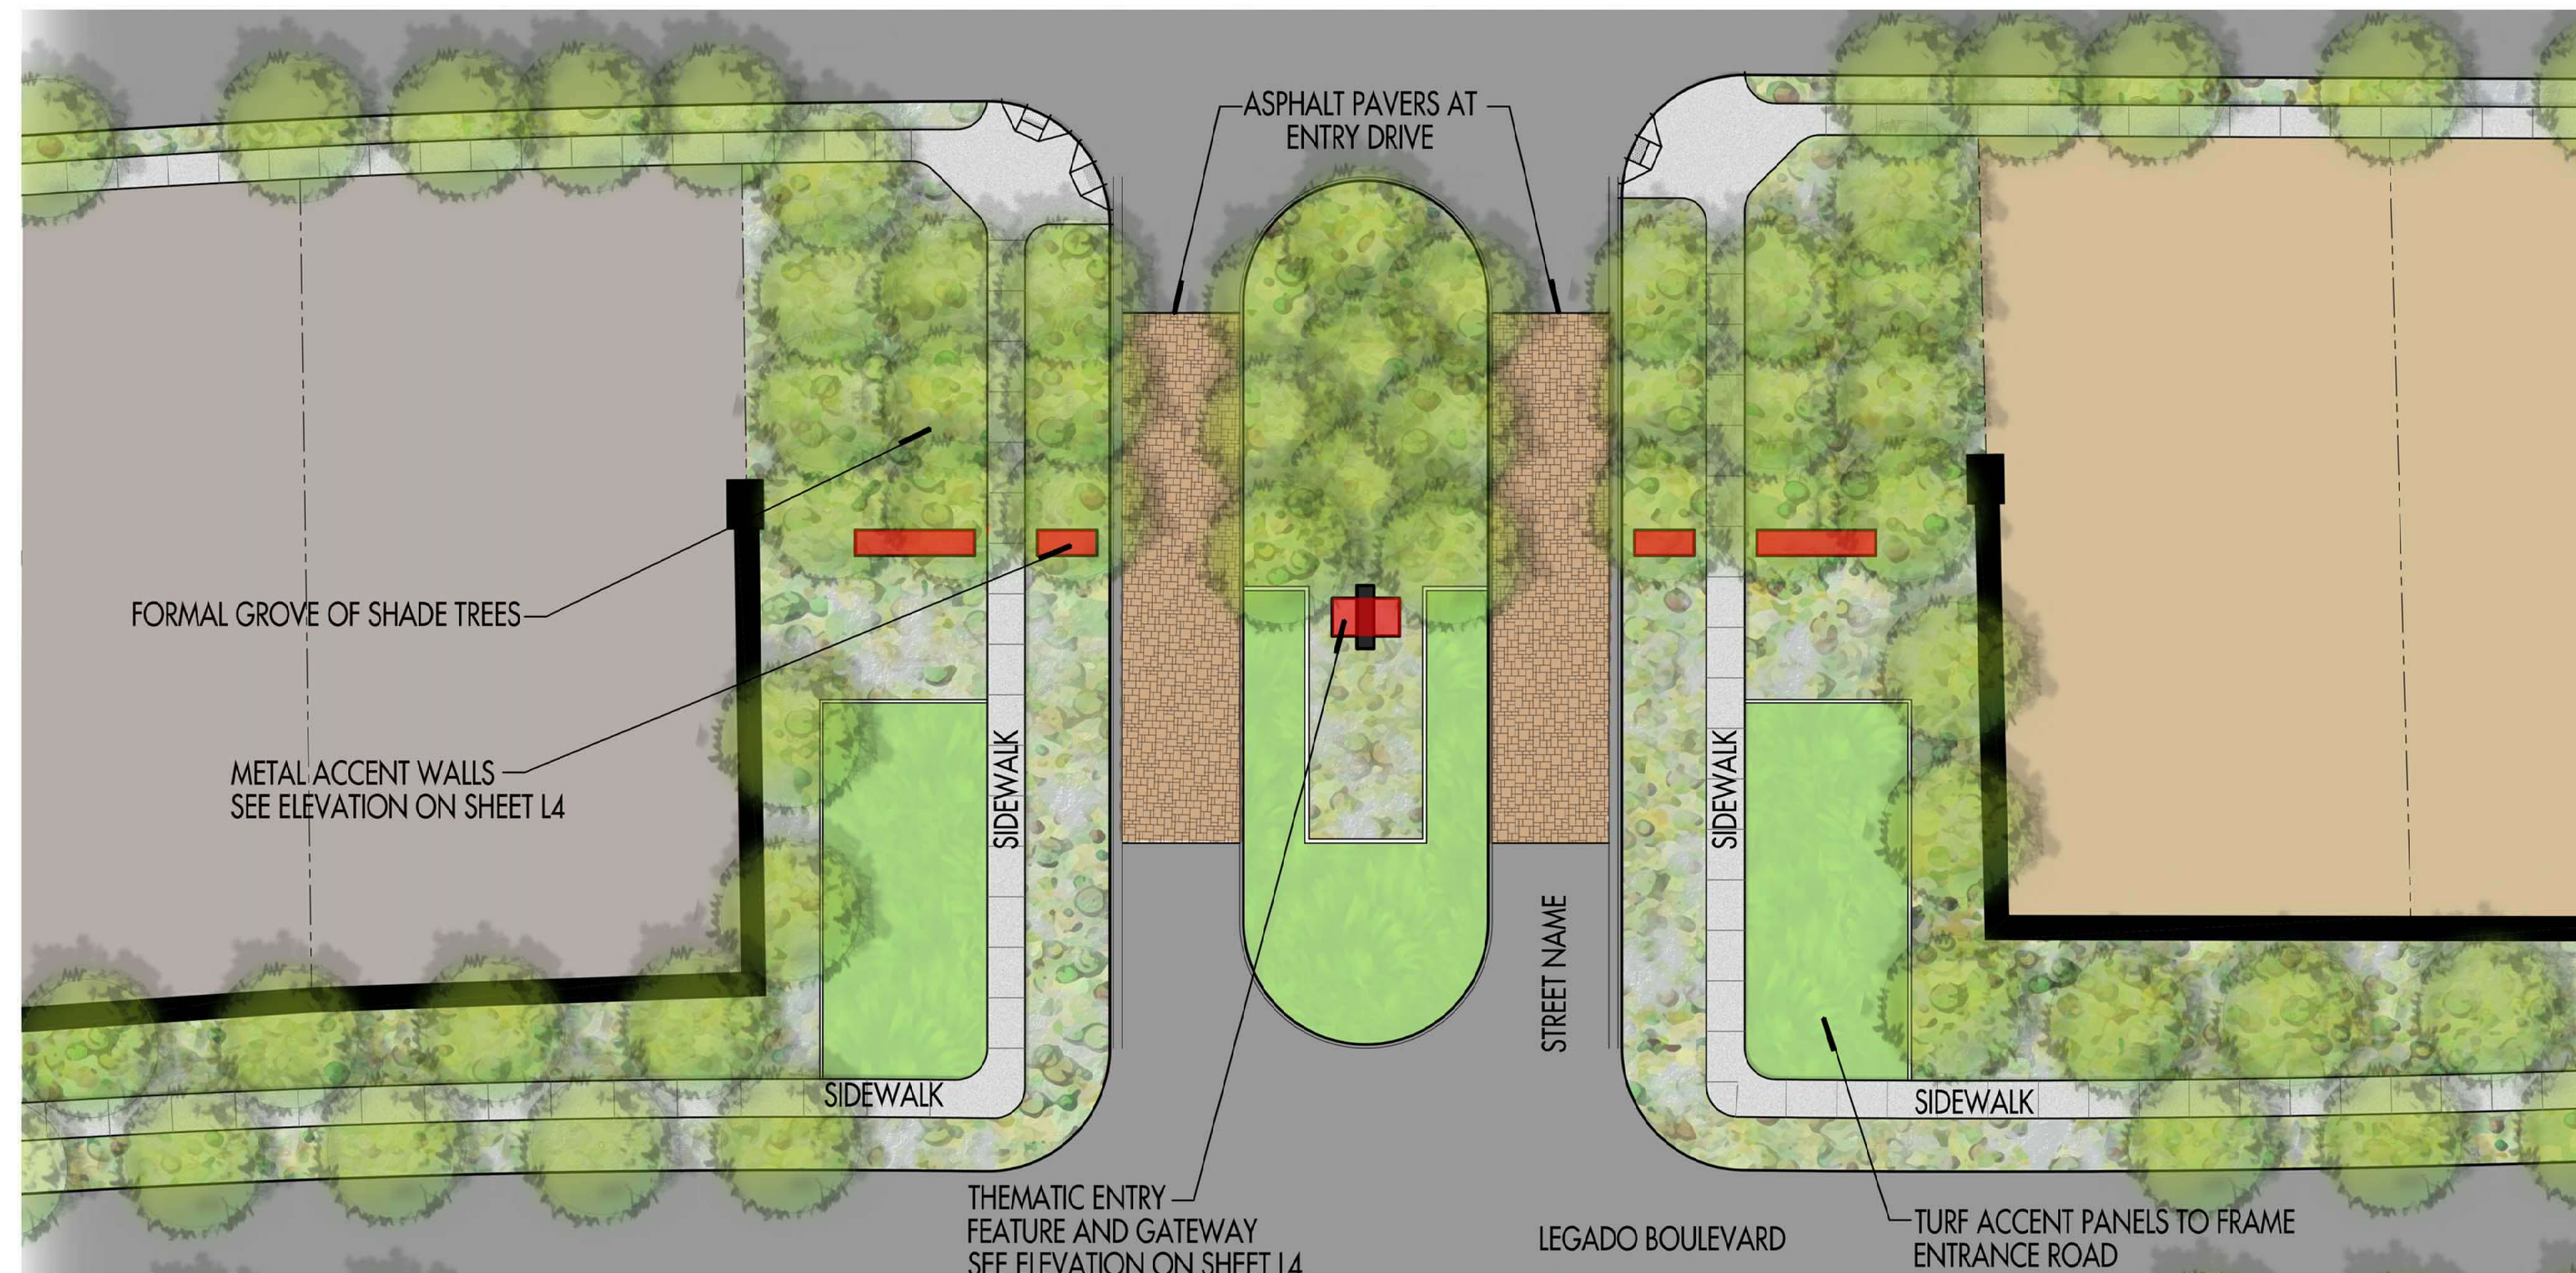

MAJOR SUBDIVISIONS ENTRY




MAJOR SUBDIVISION ENTRY



MINOR SUBDIVISION ENTRY



MINOR SUBDIVISION ENTRY (TYP)

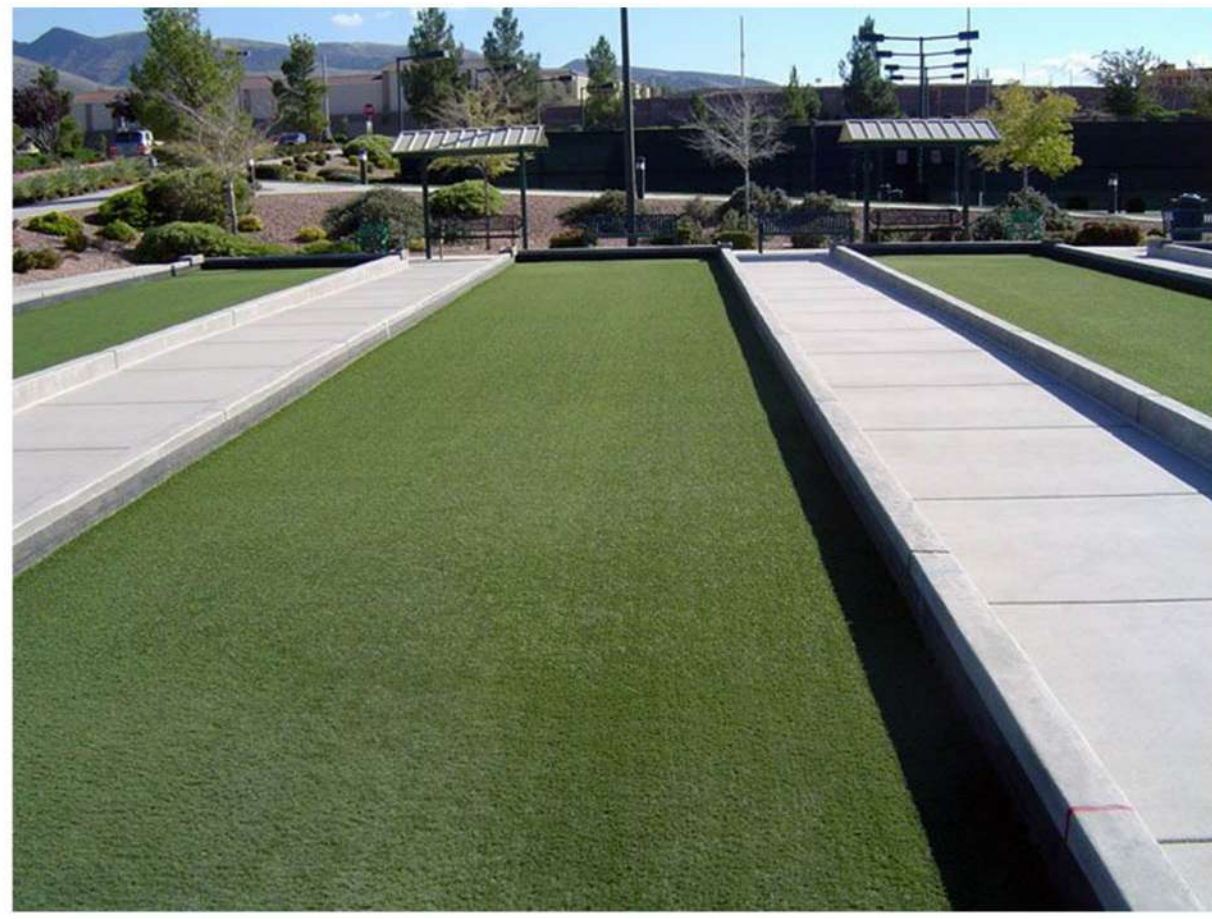



BOCCE BALL COURTS




SHADED PLAYGROUND






KEY MAP

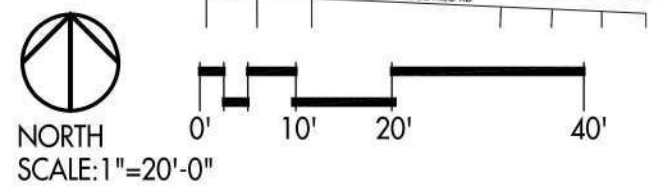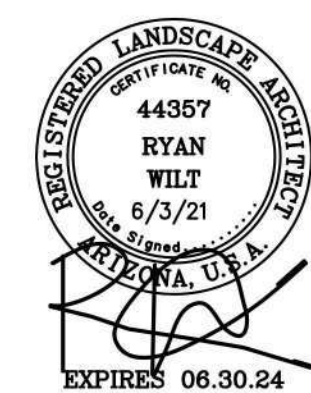


PARK 1

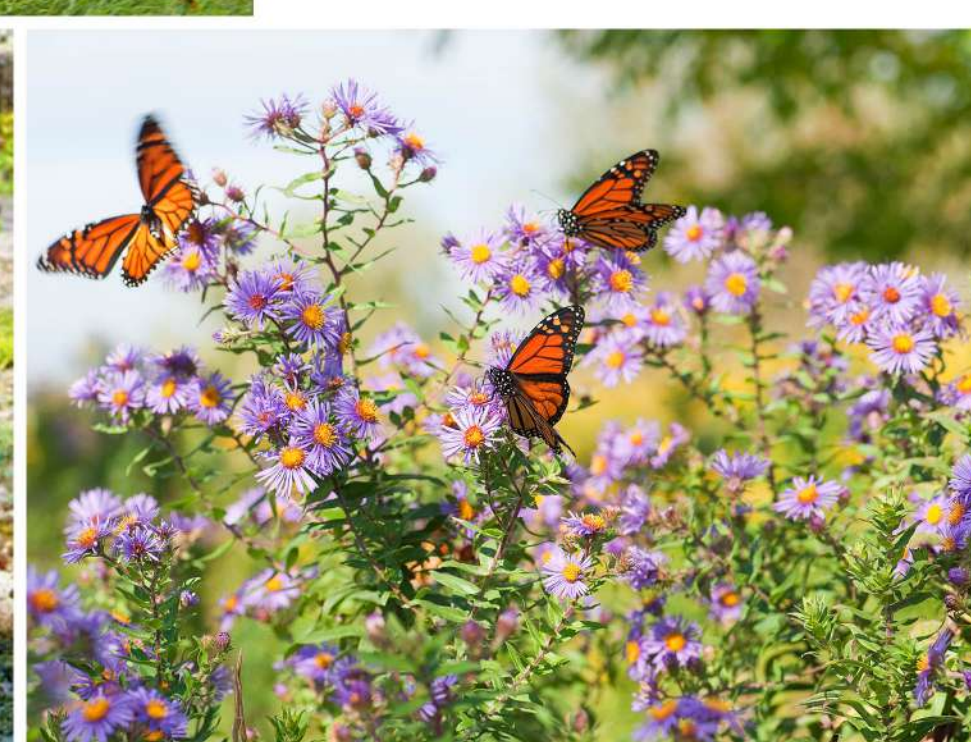




KEY MAP

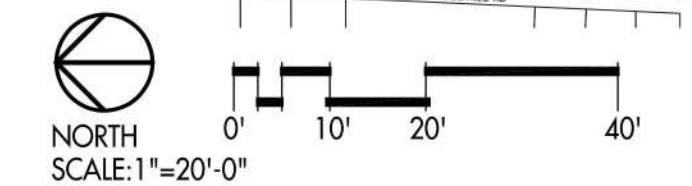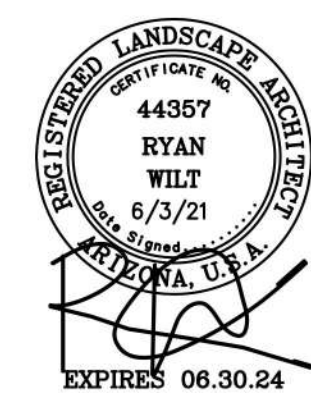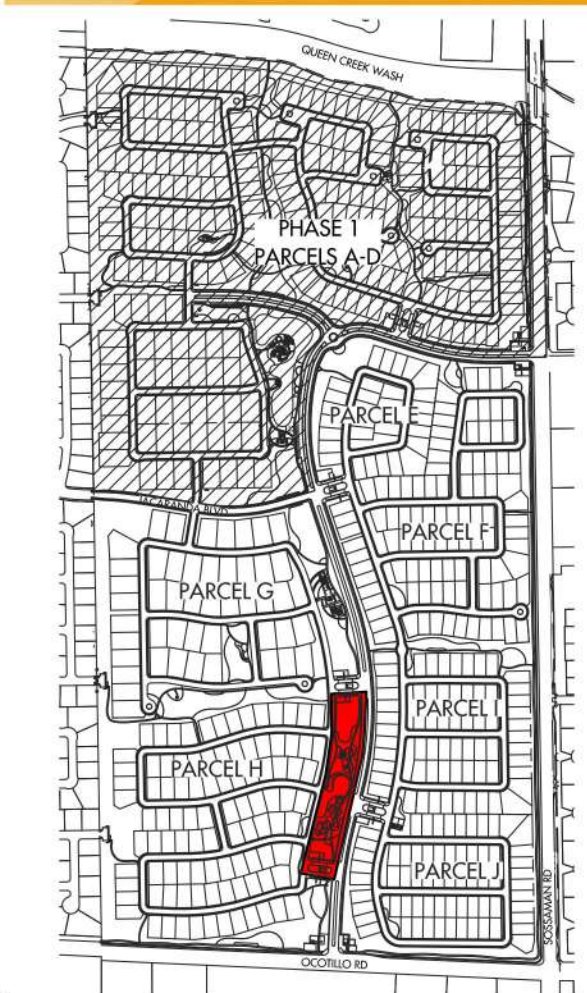

PARK 2

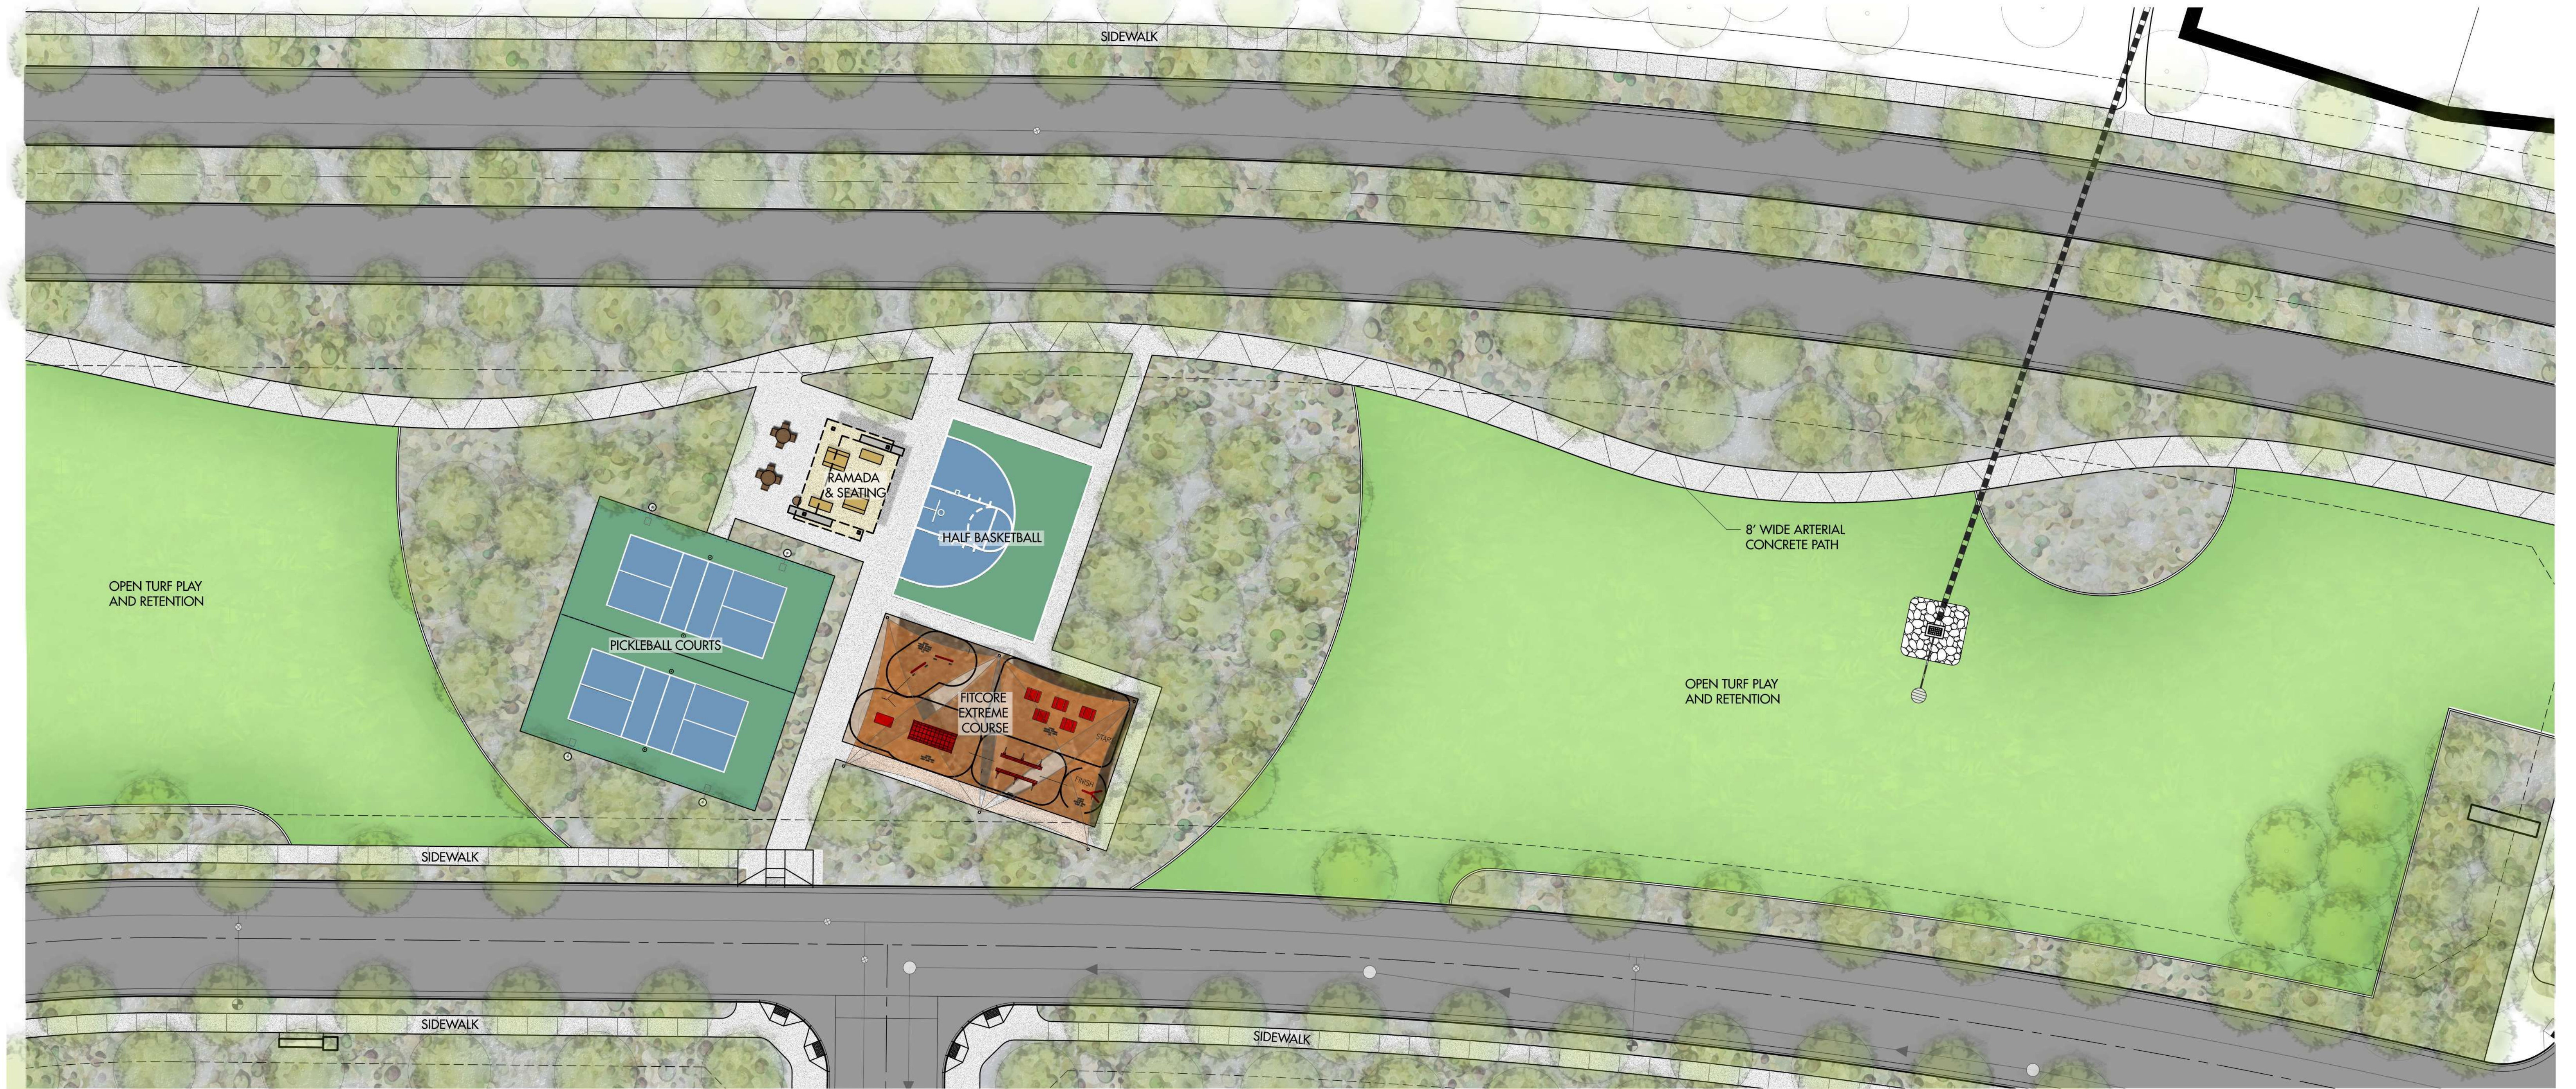


KEY MAP

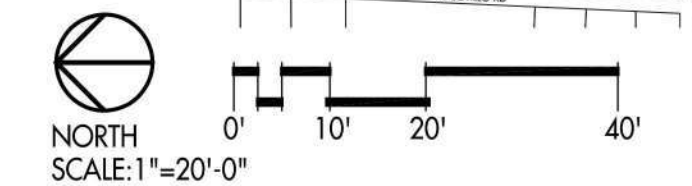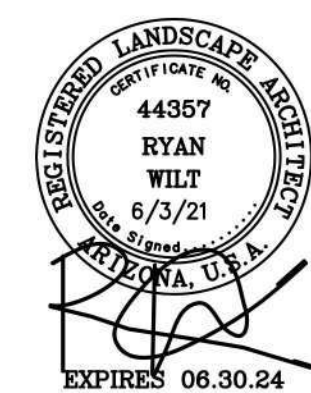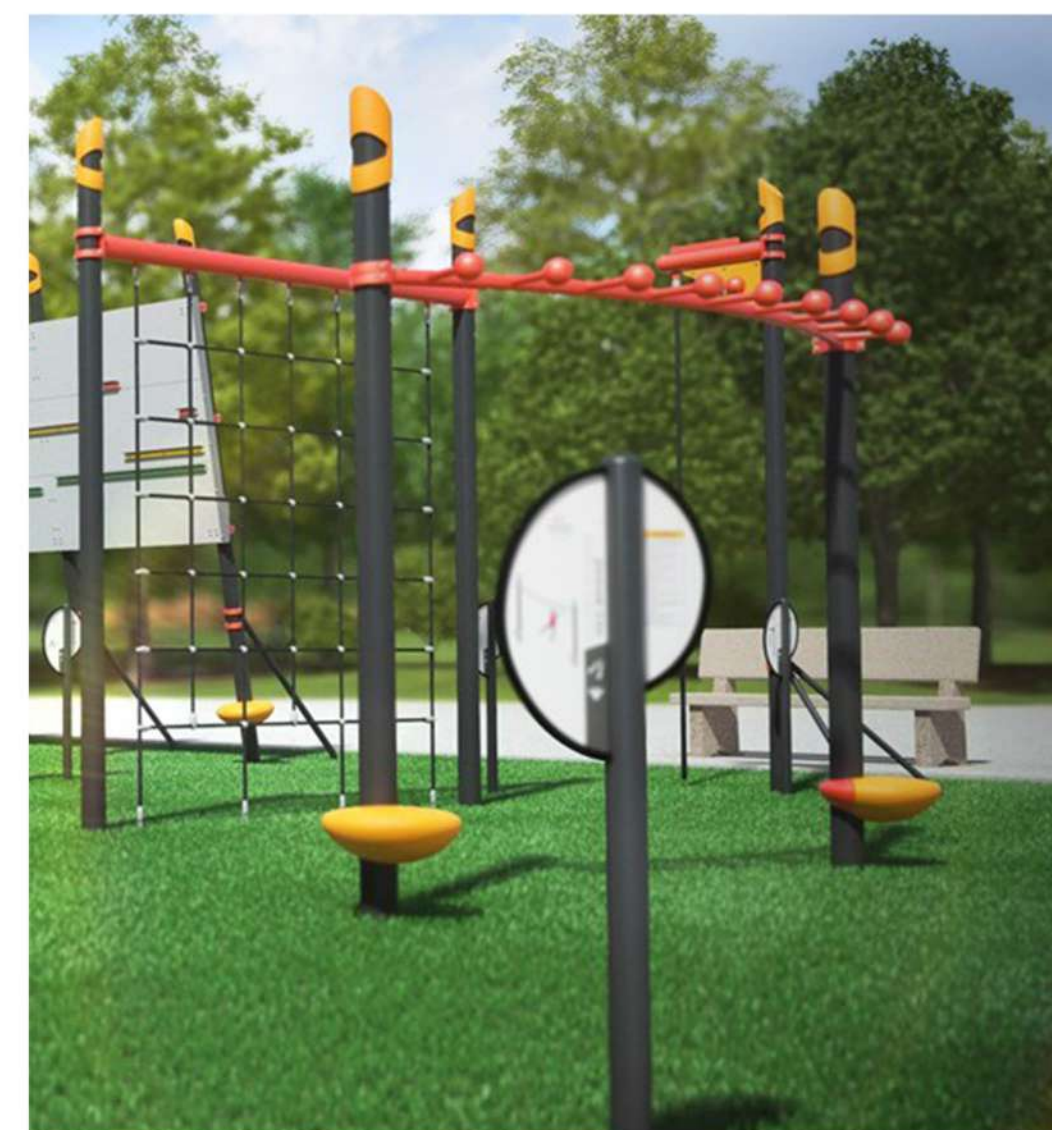

PARK 3




KEY MAP

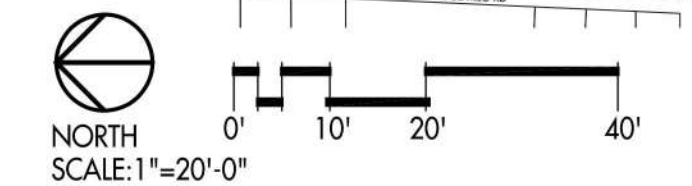

PARK 4




TYPICAL MAILBOX

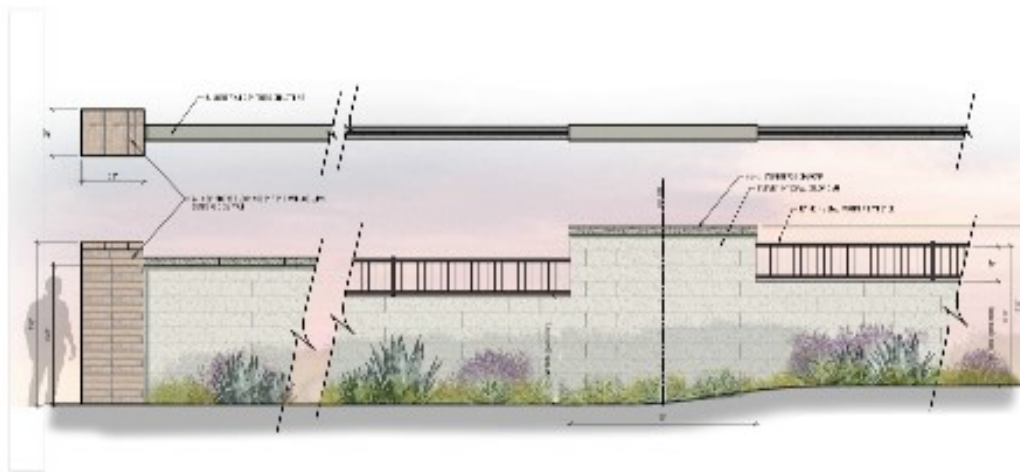

TYPICAL PARTIAL VIEW



HAMMERHEAD LOW WALL

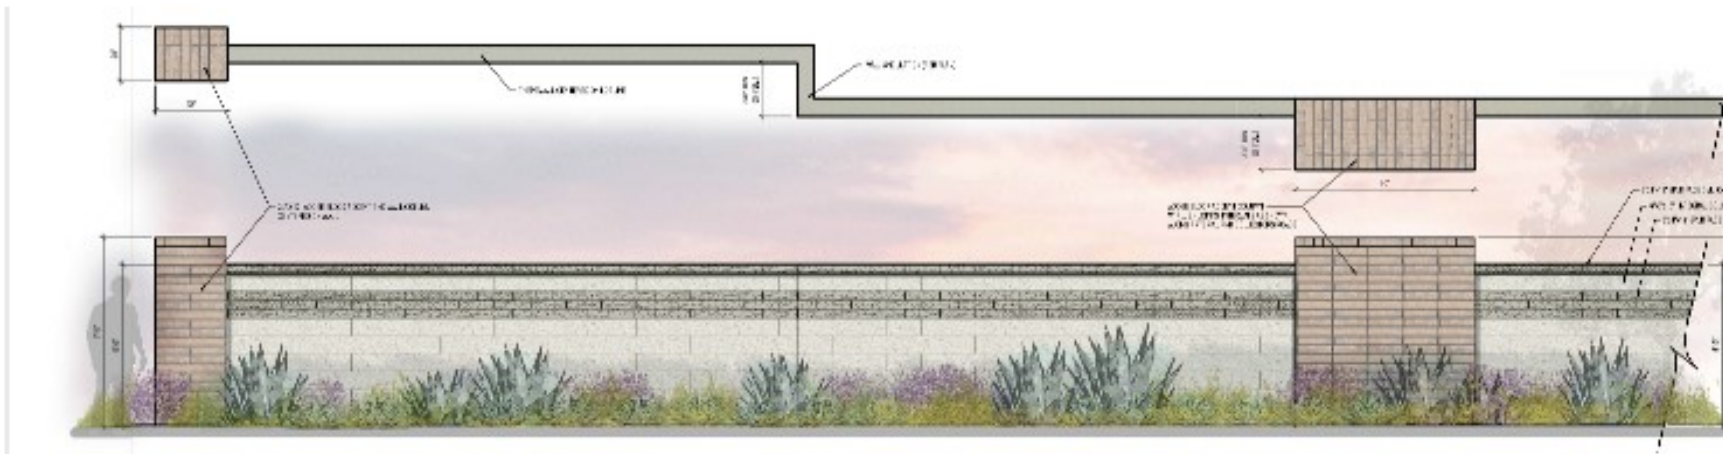


TYPICAL THEME-WALL



PROPOSED SLUMP BLOCK ACCENT (SPANISH BROWN)

EXISTING PARCELS  
(NOT A PART)

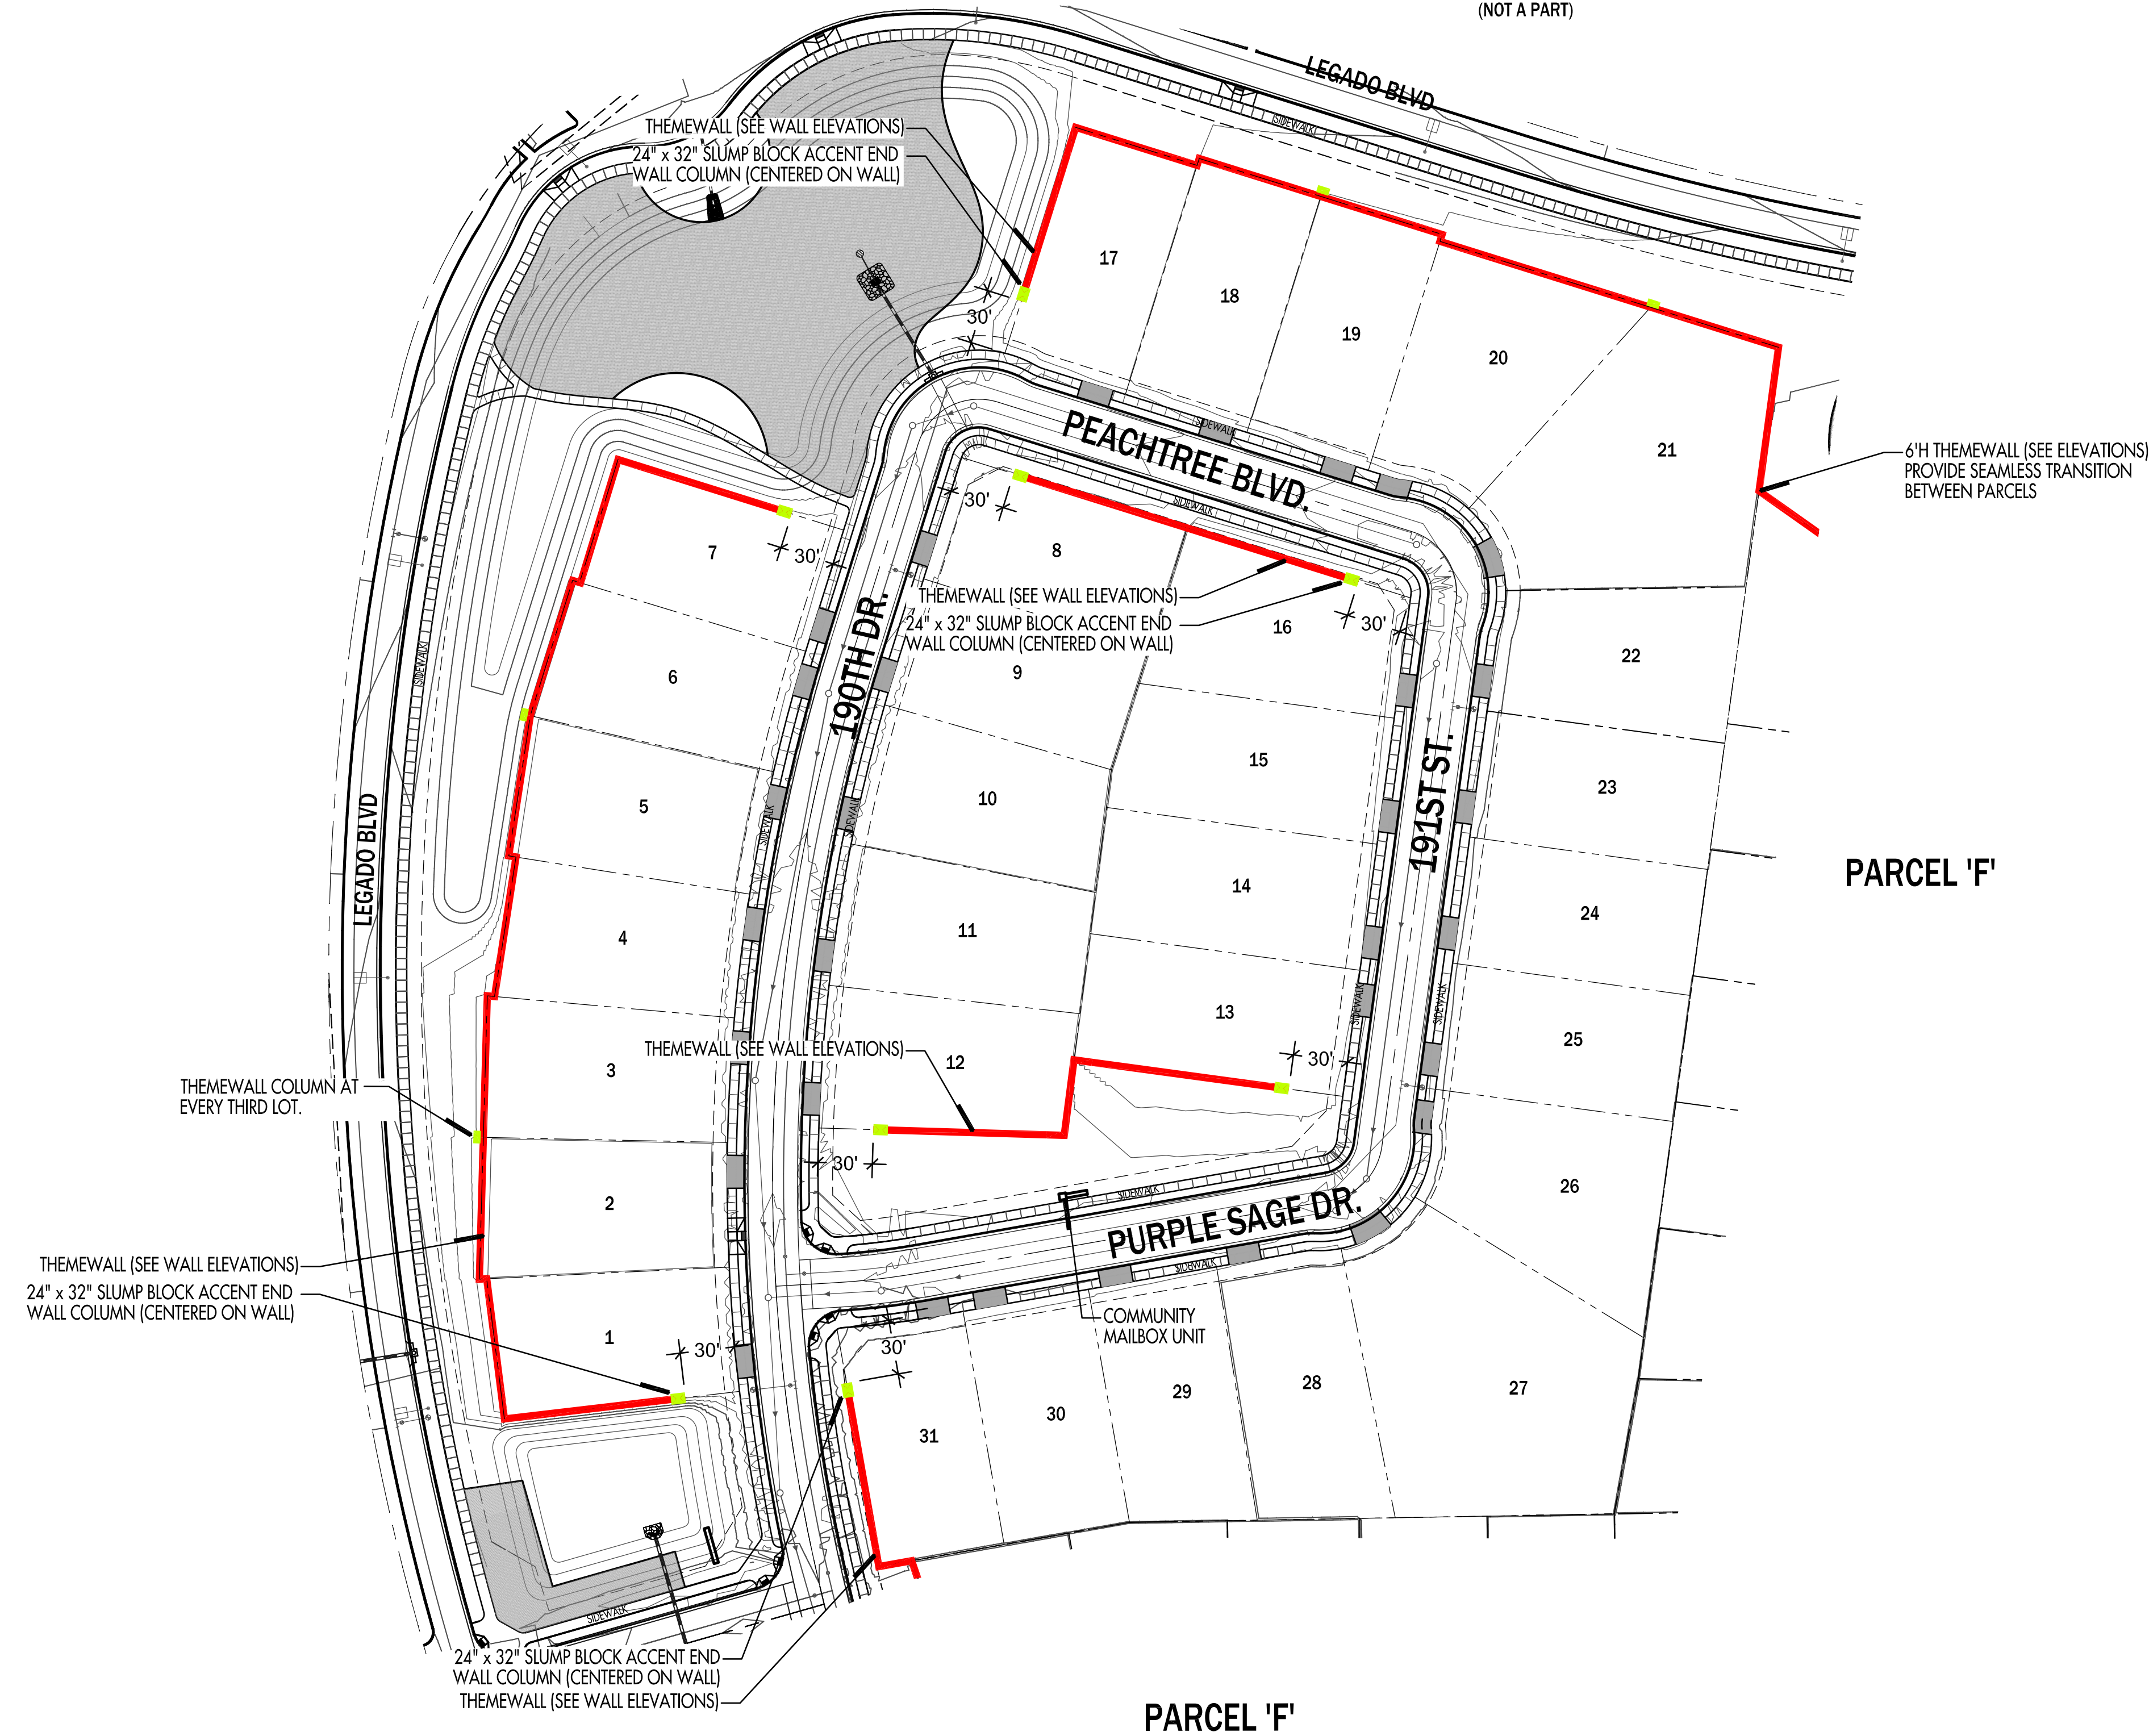

6'H THEMEWALL (SEE ELEVATIONS)  
PROVIDE SEAMLESS TRANSITION  
BETWEEN PARCELS




PARCEL 'F'

PARCEL 'F'

WALL LEGEND

SYMBOL	DESCRIPTION
	6' HIGH THEMEWALL
	PARTIAL VIEW FENCE & BUILDER WALL
	WALL ACCENT COLUMN
	ENDWALL COLUMN
	LOT LINE
	P.U.E.
	R.O.W.
	SIDEWALK
	MAILBOX


KEY MAP

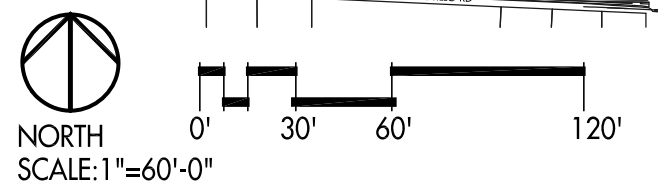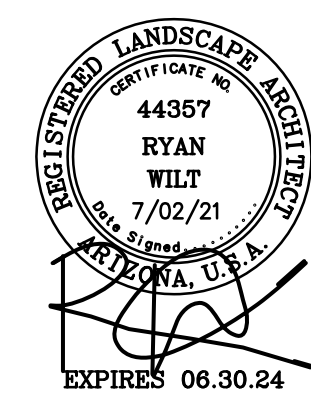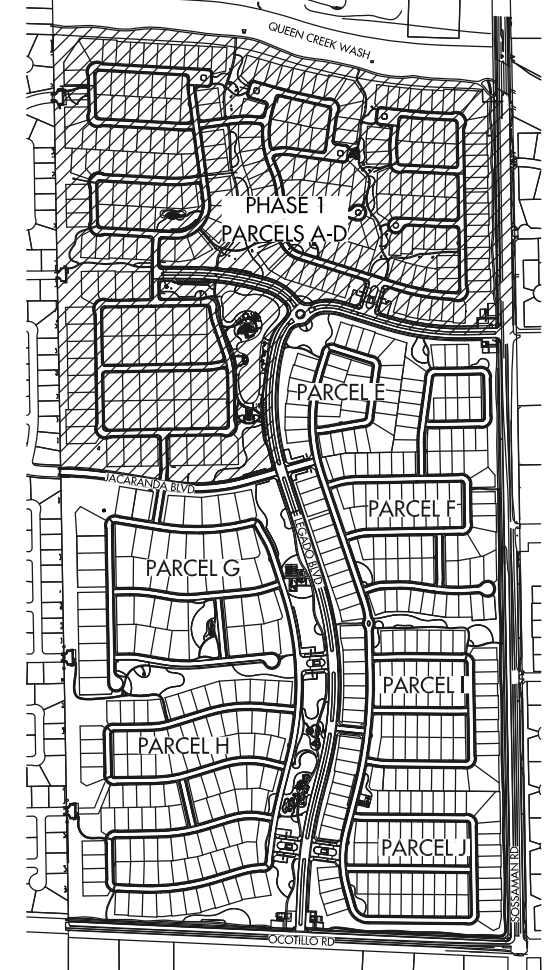

WALL PLAN PARCEL E



**SOUTH SOSSAMAN ROAD**

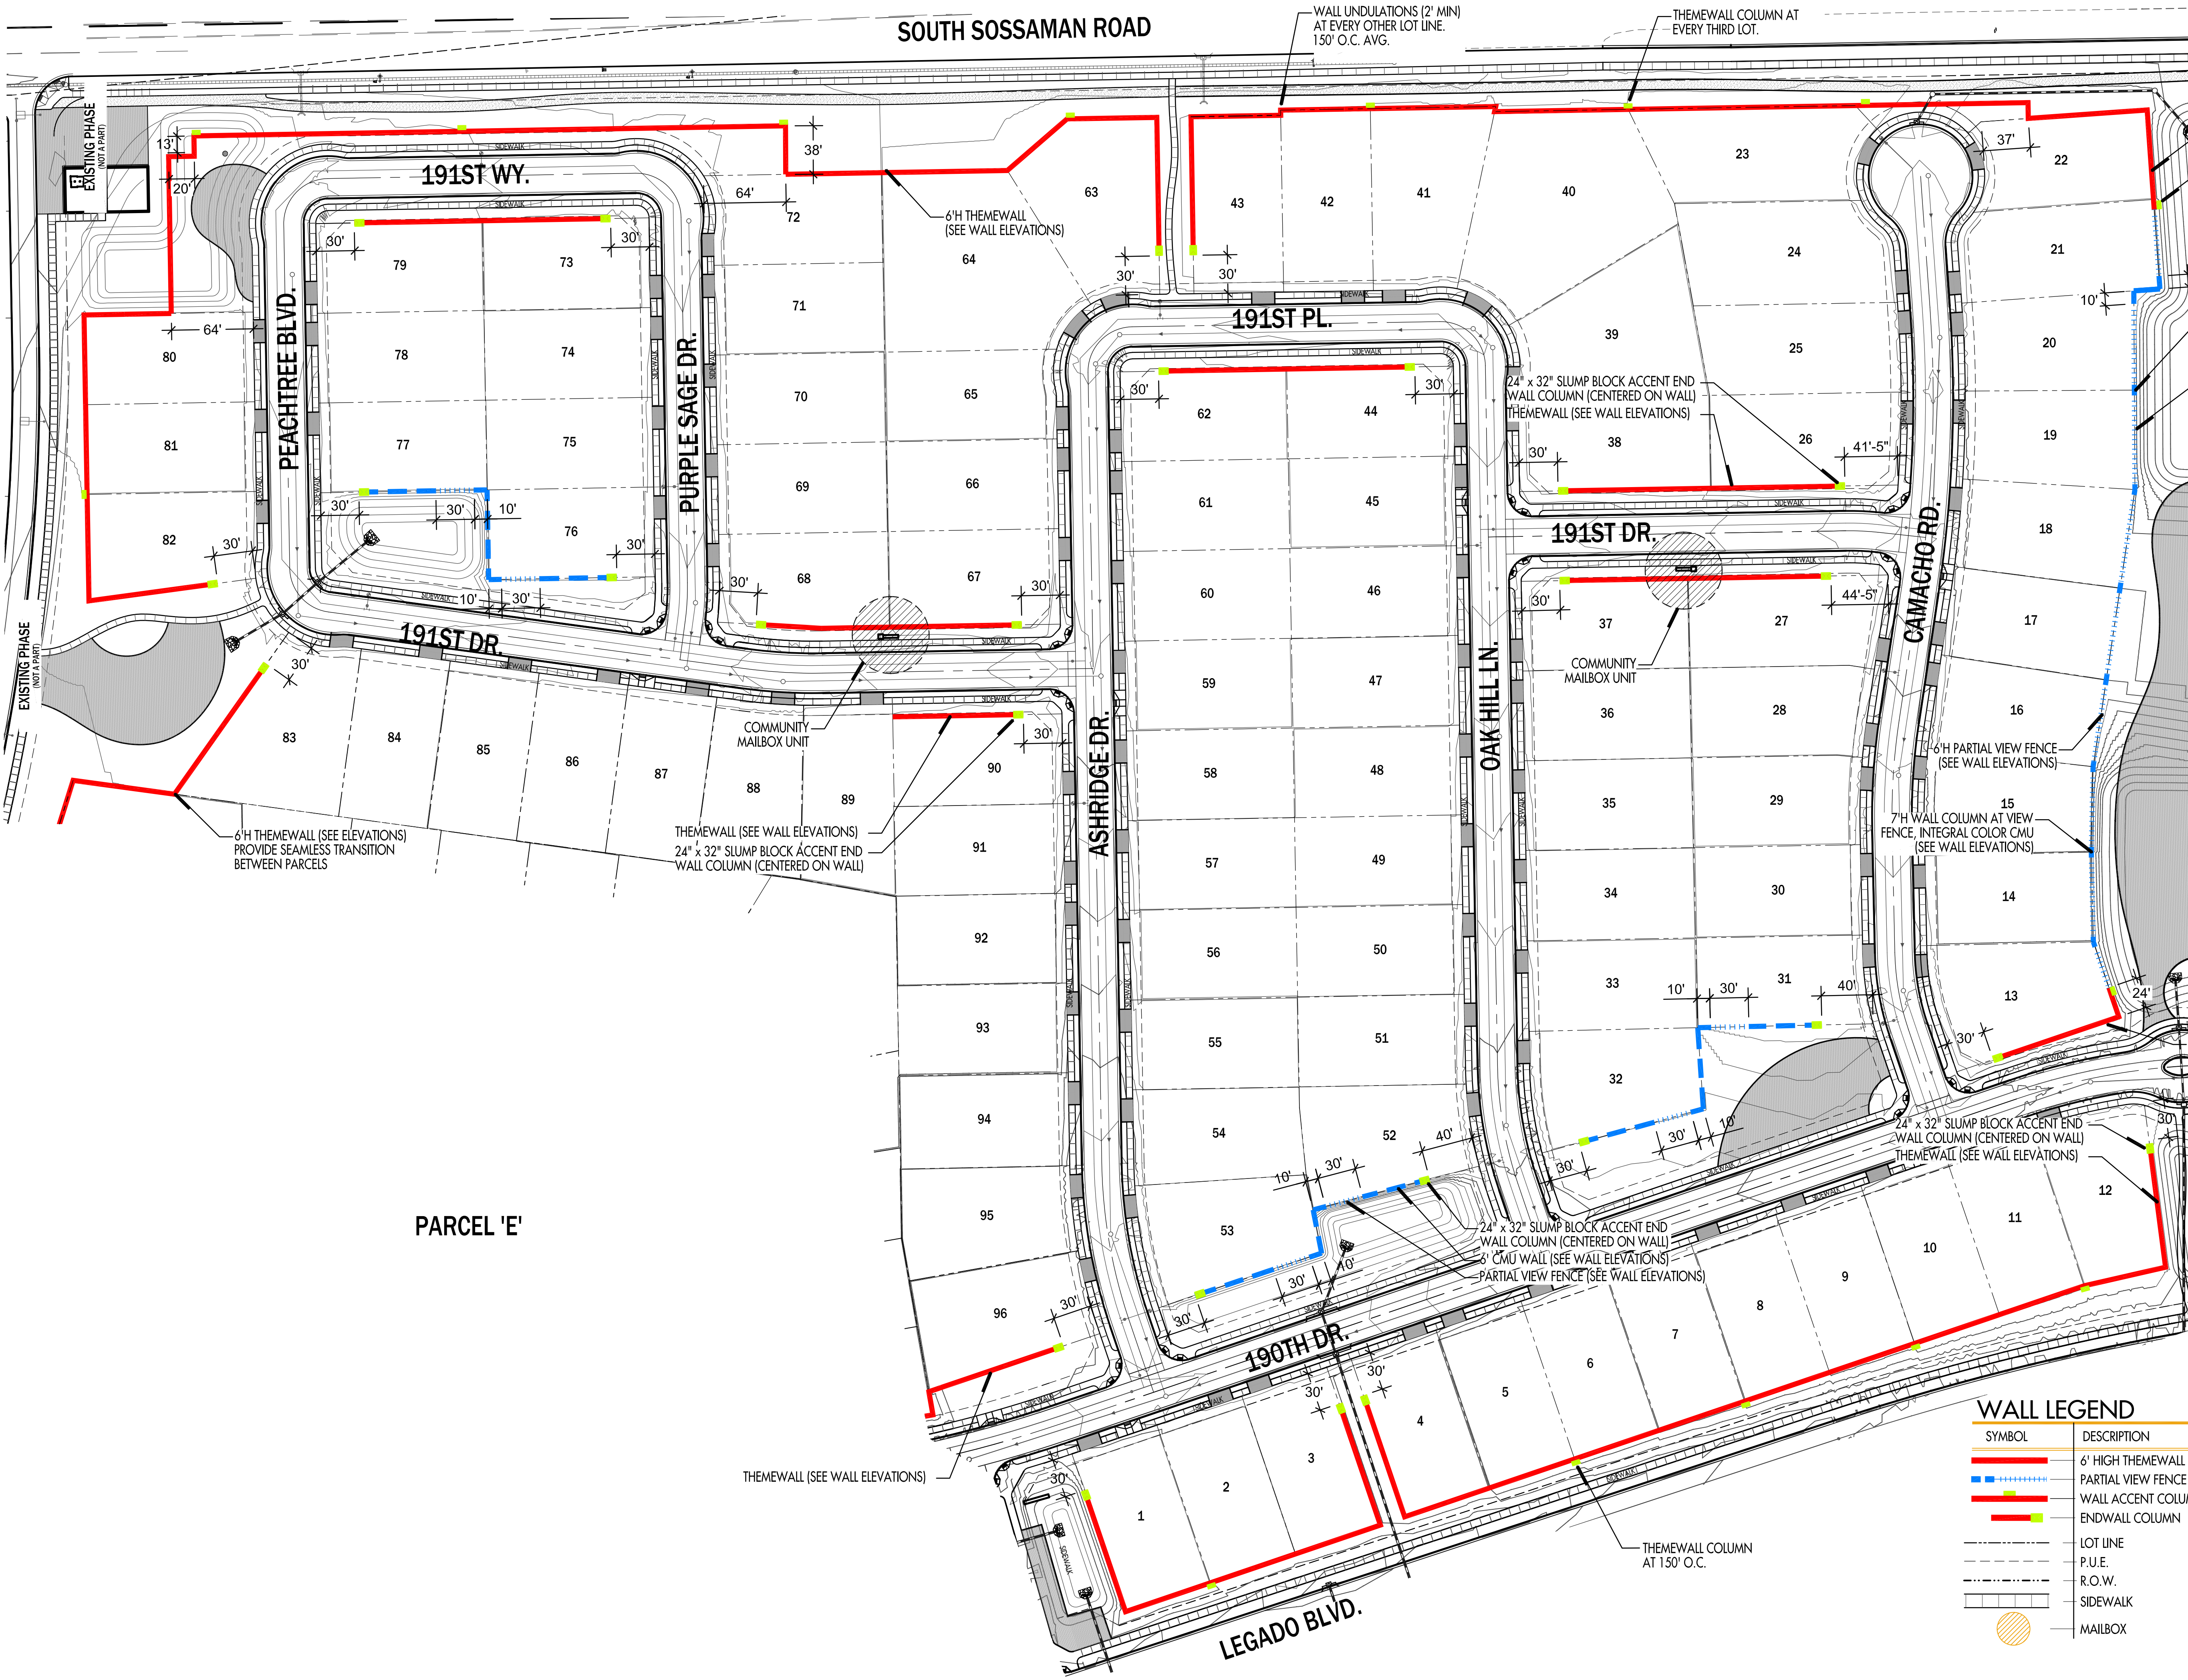


- 6'H THEMEWALL (SEE WALL ELEVATIONS)
- 7'H SLUMP BLOCK WALL ACCENT COLUMN (SEE WALL ELEVATIONS)
- 7'H WALL COLUMN AT VIEW FENCE, INTEGRAL COLOR CMU (SEE WALL ELEVATIONS)
- 6'H PARTIAL VIEW FENCE (SEE WALL ELEVATIONS)

- 6'H PARTIAL VIEW FENCE (SEE WALL ELEVATIONS)
- 7'H WALL COLUMN AT VIEW FENCE, INTEGRAL COLOR CMU (SEE WALL ELEVATIONS)
- THEMEWALL (SEE WALL ELEVATIONS)

- 24" x 32" SLUMP BLOCK ACCENT END WALL COLUMN (CENTERED ON WALL) THEMEWALL (SEE WALL ELEVATIONS)
- 6' CMU WALL (SEE WALL ELEVATIONS)
- PARTIAL VIEW FENCE (SEE WALL ELEVATIONS)
- THEMEWALL COLUMN AT 150' O.C.



PARCEL 'E'

**KEY MAP**

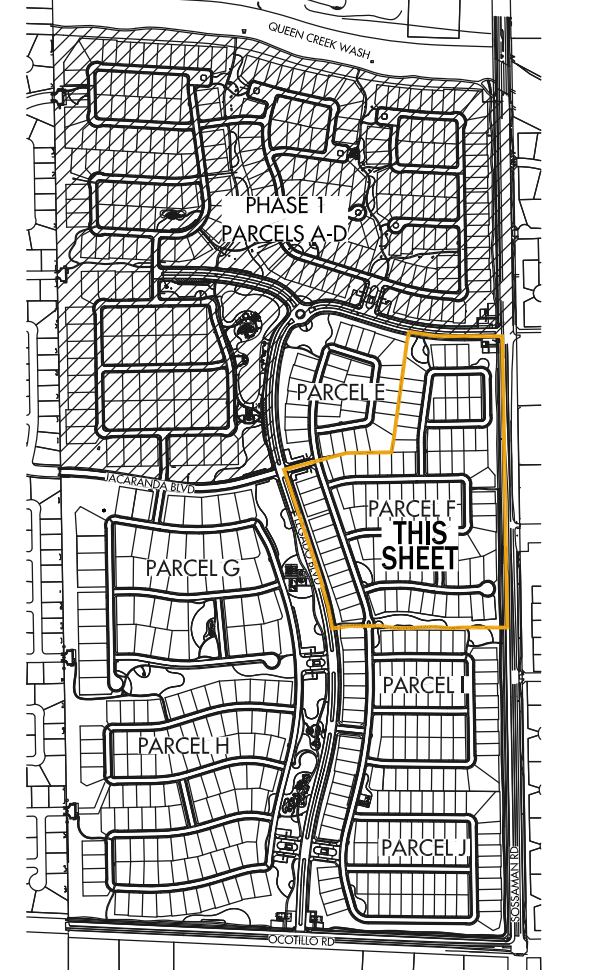


**WALL LEGEND**

SYMBOL	DESCRIPTION
	6' HIGH THEMEWALL
	PARTIAL VIEW FENCE & BUILDER WALL
	WALL ACCENT COLUMN
	ENDWALL COLUMN
	LOT LINE
	P.U.E.
	R.O.W.
	SIDEWALK
	MAILBOX

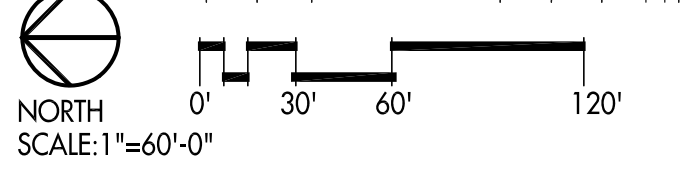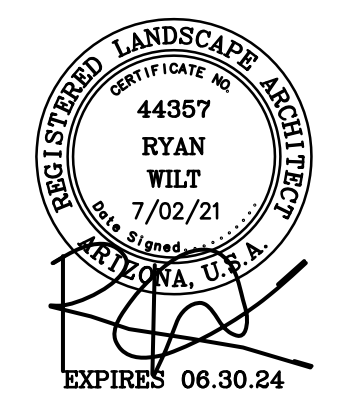

**WALL PLAN PARCEL F**

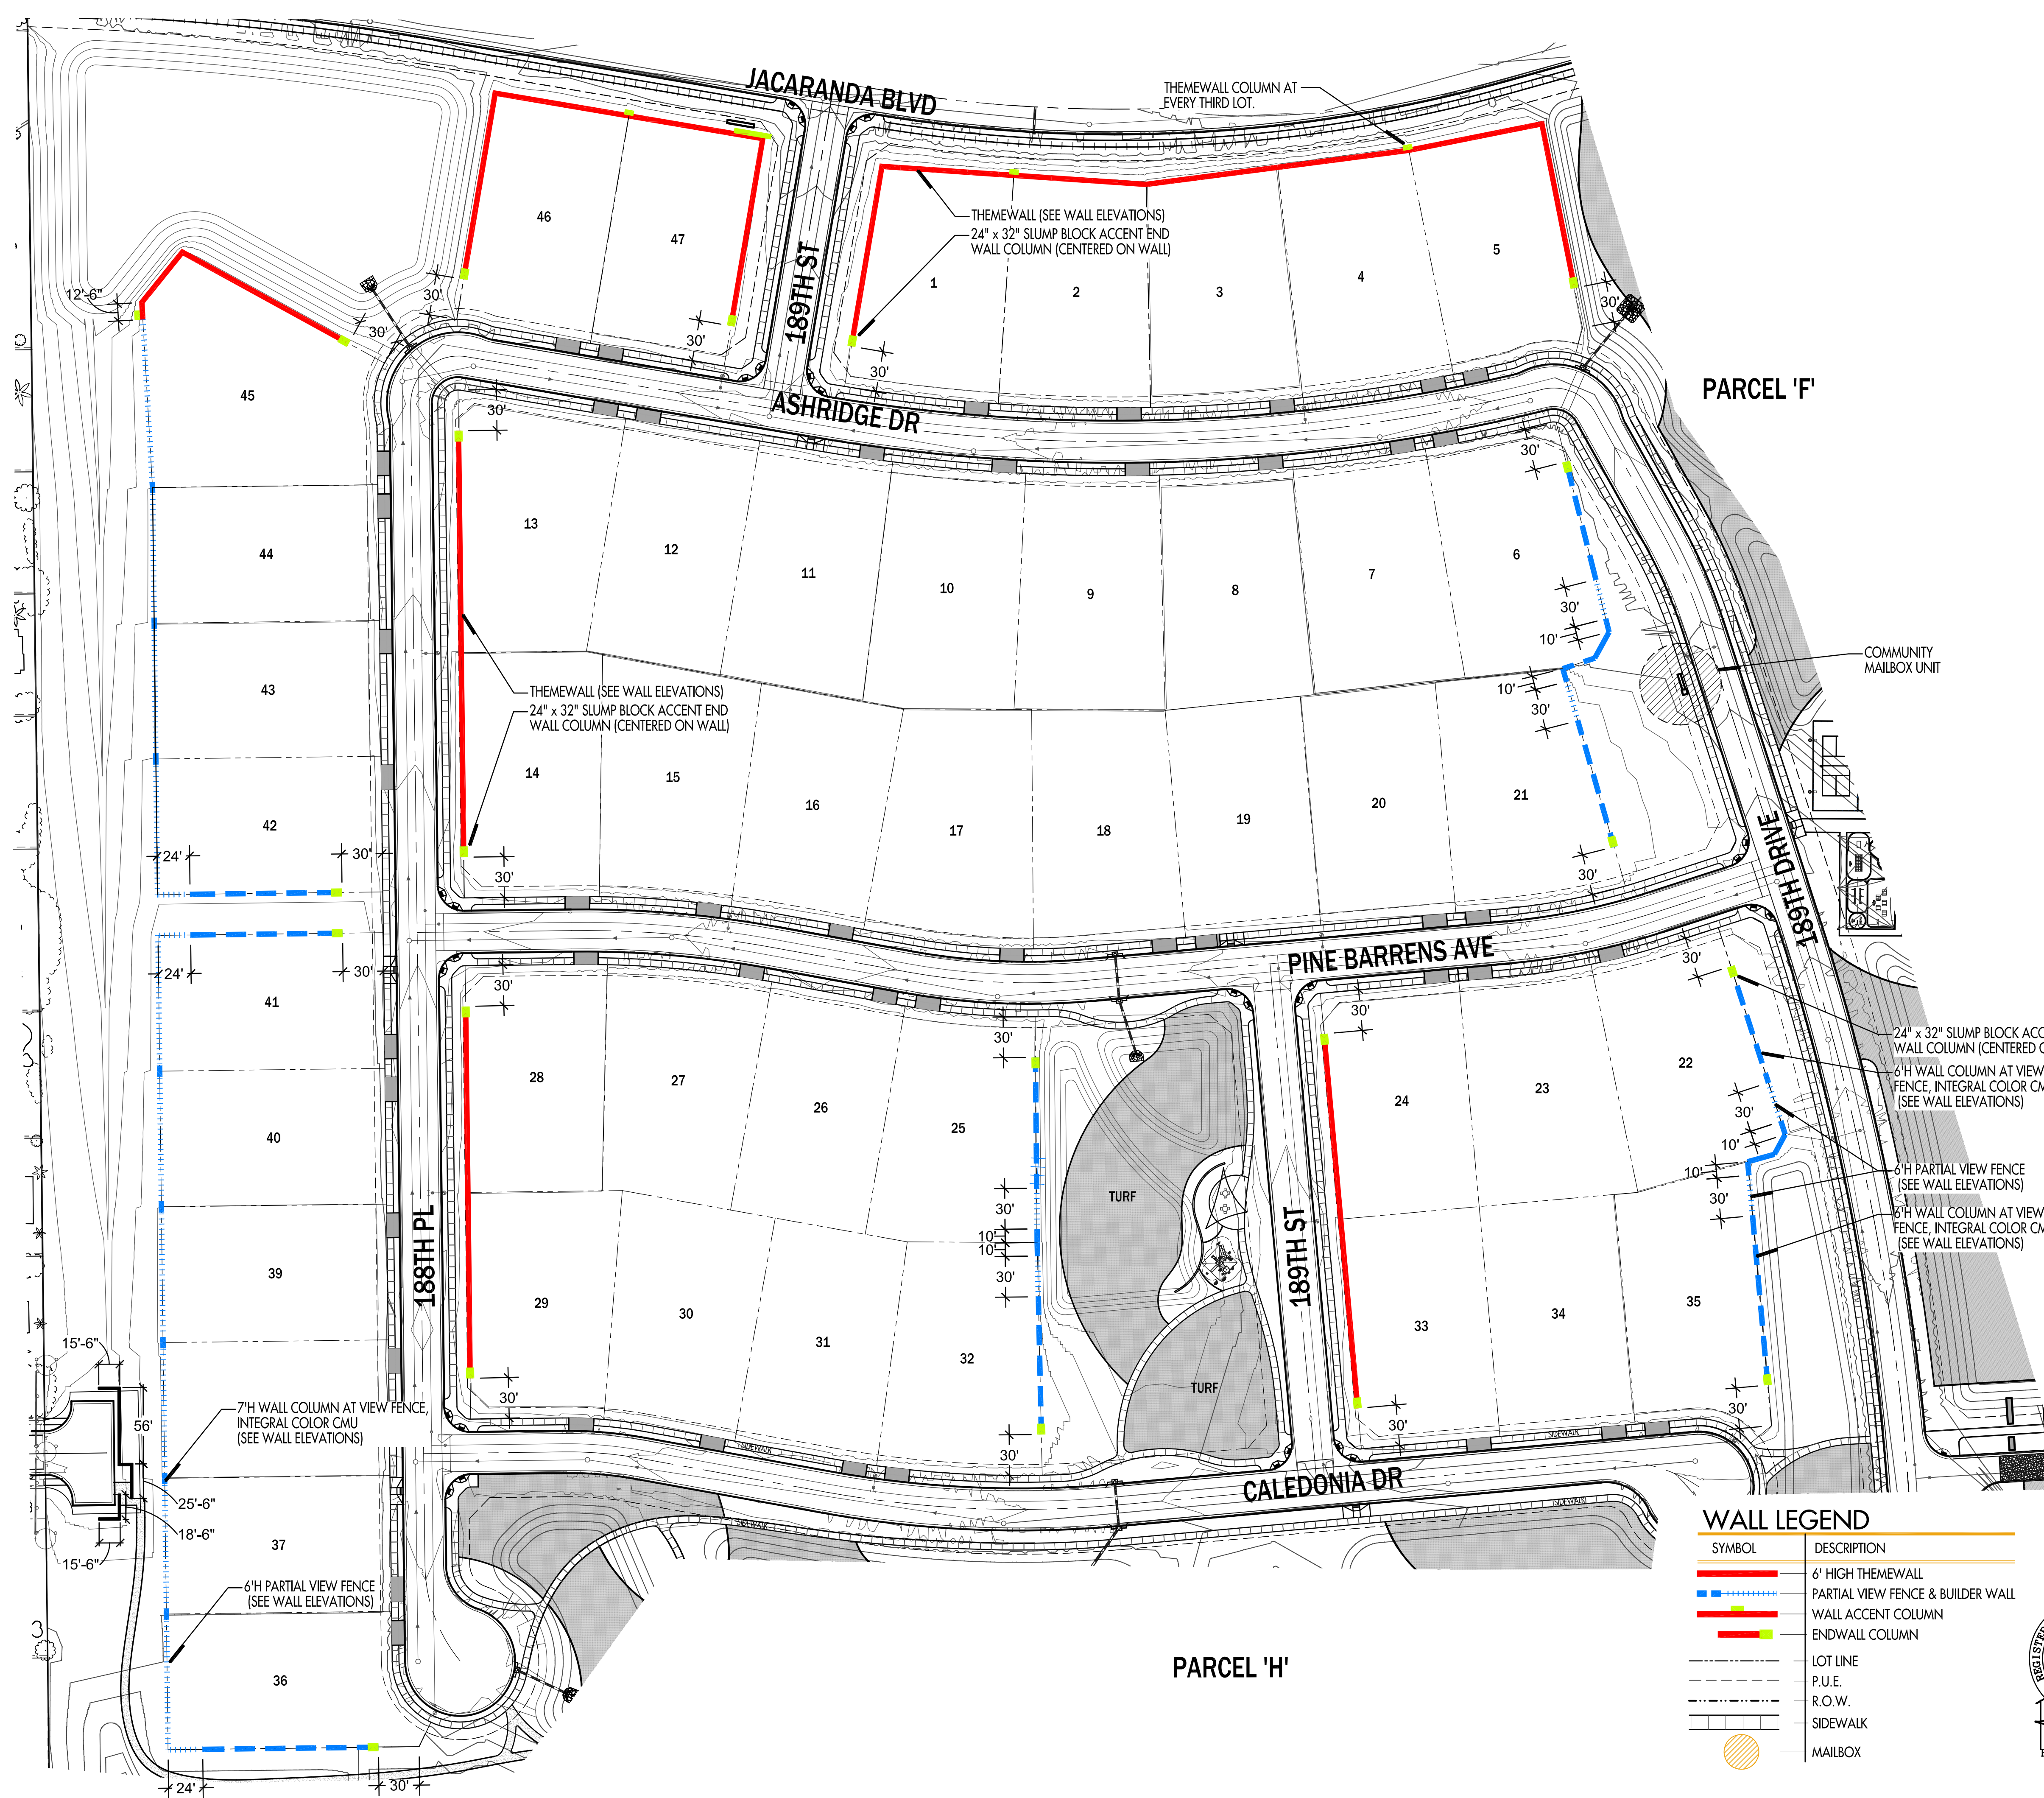

PARCEL 'F'




PARCEL 'H'

COMMUNITY MAILBOX UNIT


**WALL LEGEND**

SYMBOL	DESCRIPTION
	6' HIGH THEMEWALL
	PARTIAL VIEW FENCE & BUILDER WALL
	WALL ACCENT COLUMN
	ENDWALL COLUMN
	LOT LINE
	P.U.E.
	R.O.W.
	SIDEWALK
	MAILBOX

KEY MAP

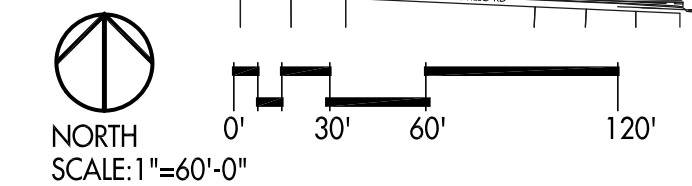
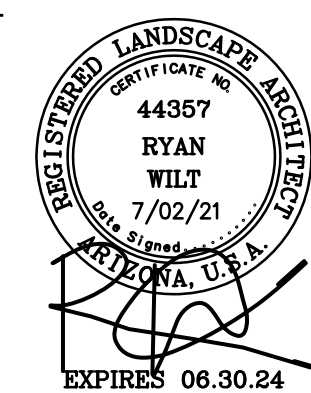
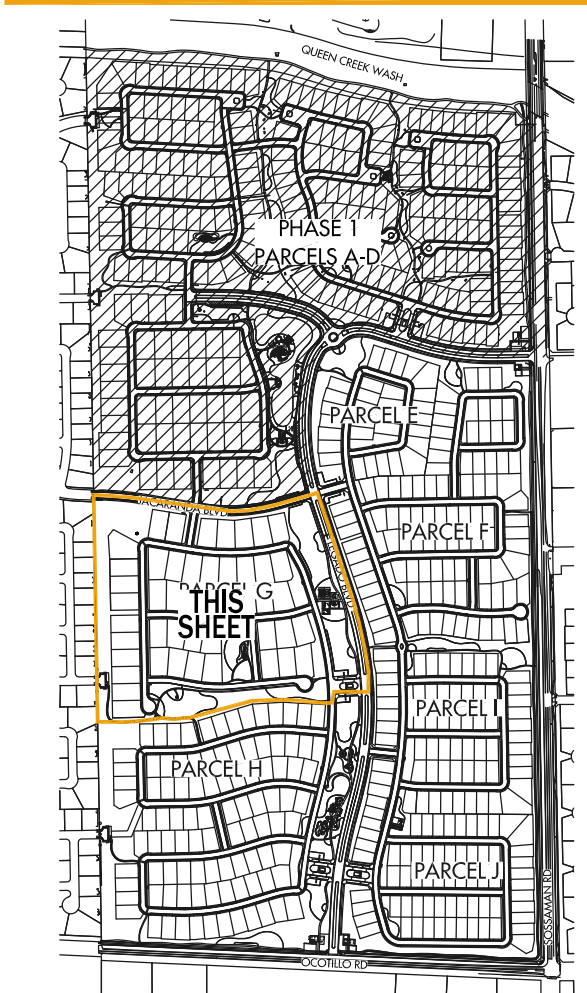


WALL PLAN PARCEL G

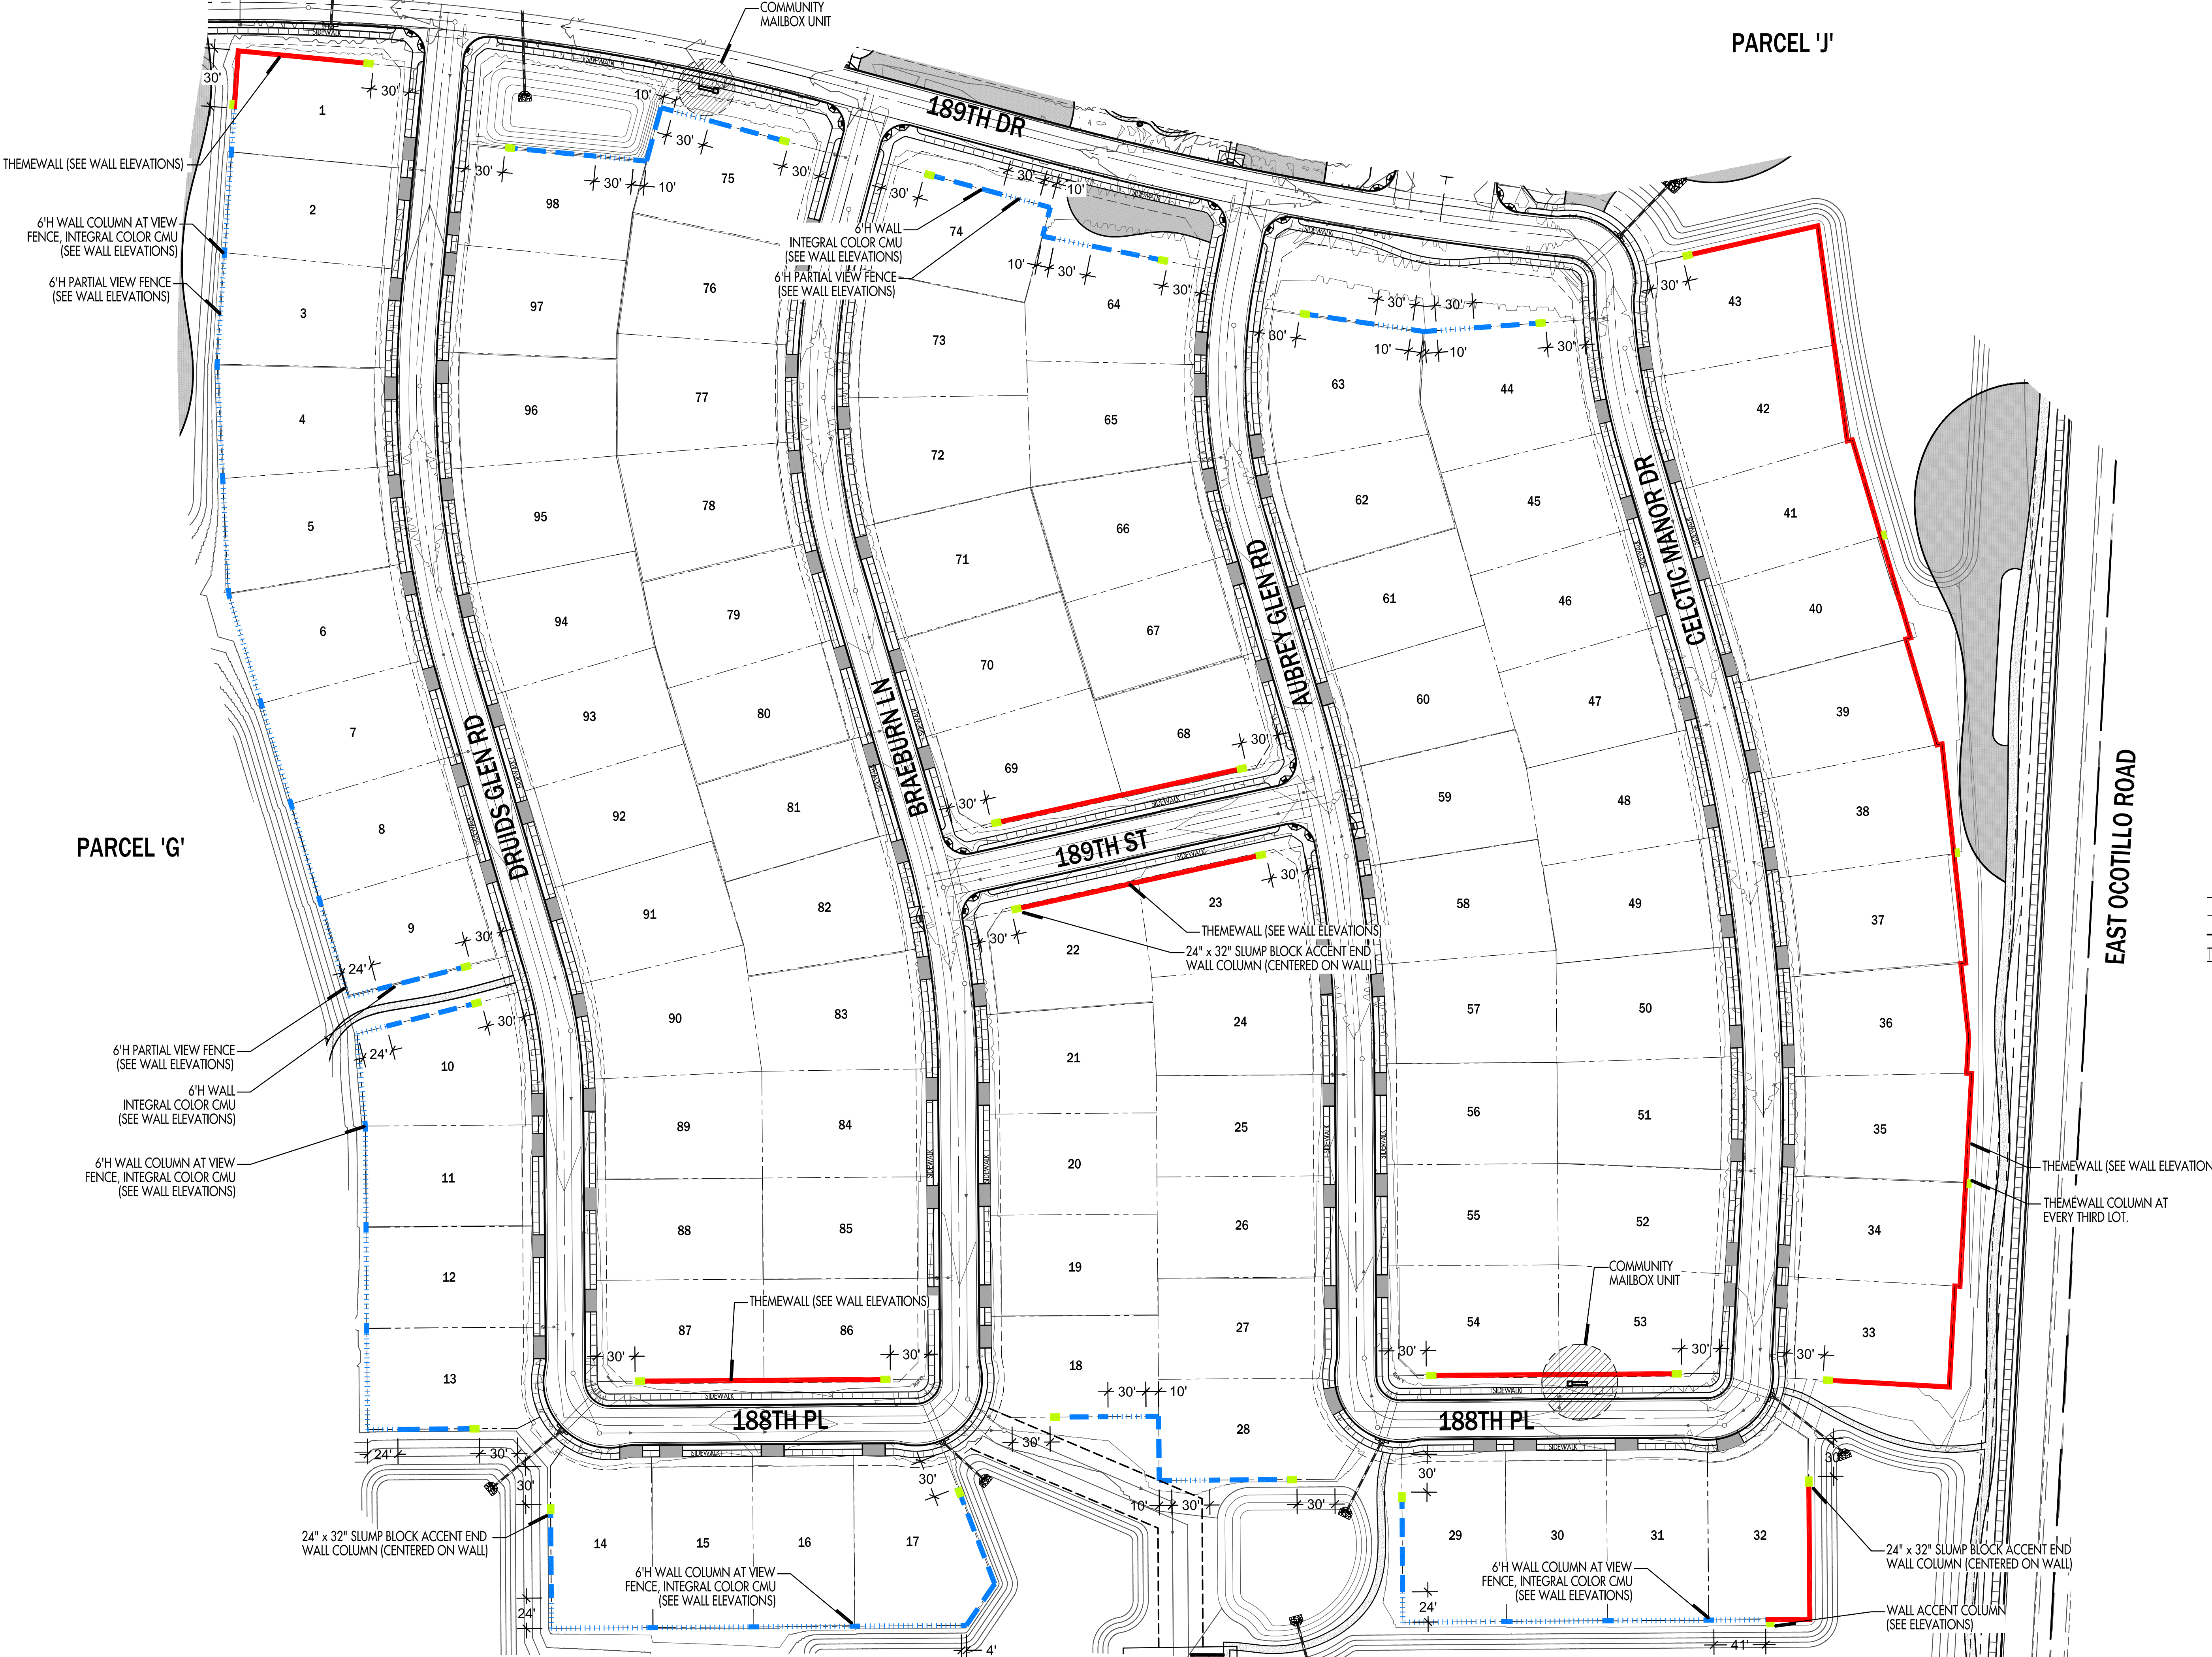


**WALL LEGEND**

SYMBOL	DESCRIPTION
	6' HIGH THEMEWALL
	PARTIAL VIEW FENCE & BUILDER WALL
	WALL ACCENT COLUMN
	ENDWALL COLUMN
	LOT LINE
	P.U.E.
	R.O.W.
	SIDEWALK
	MAILBOX

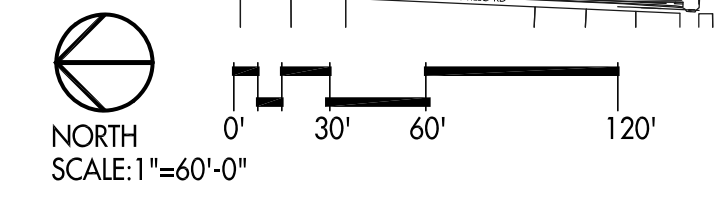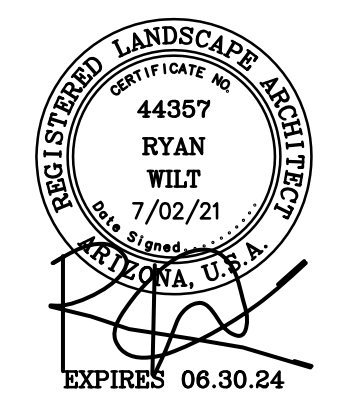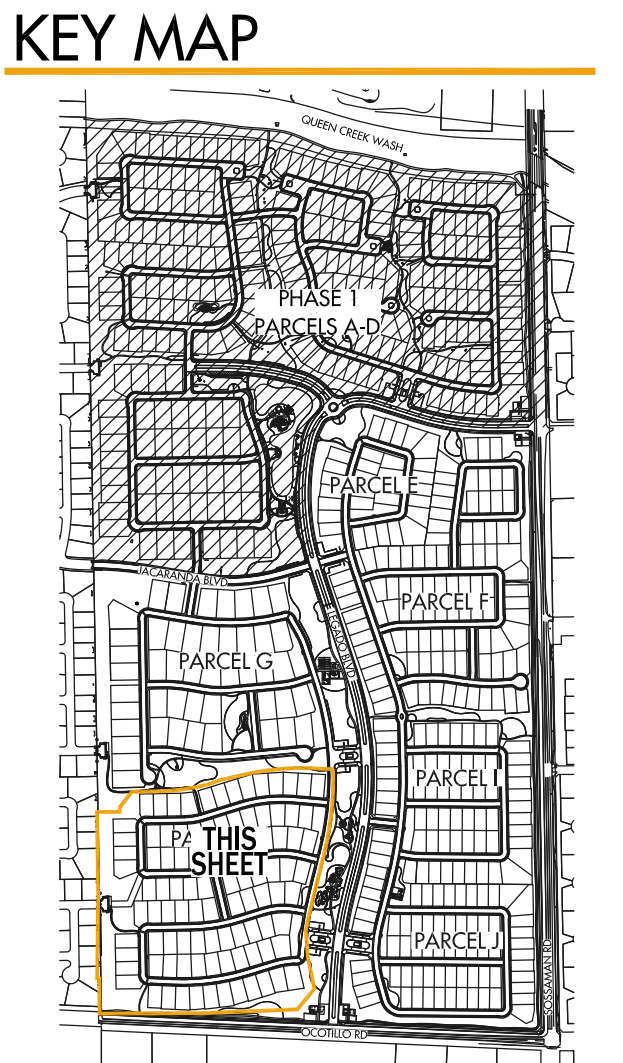




WALL PLAN PARCEL H

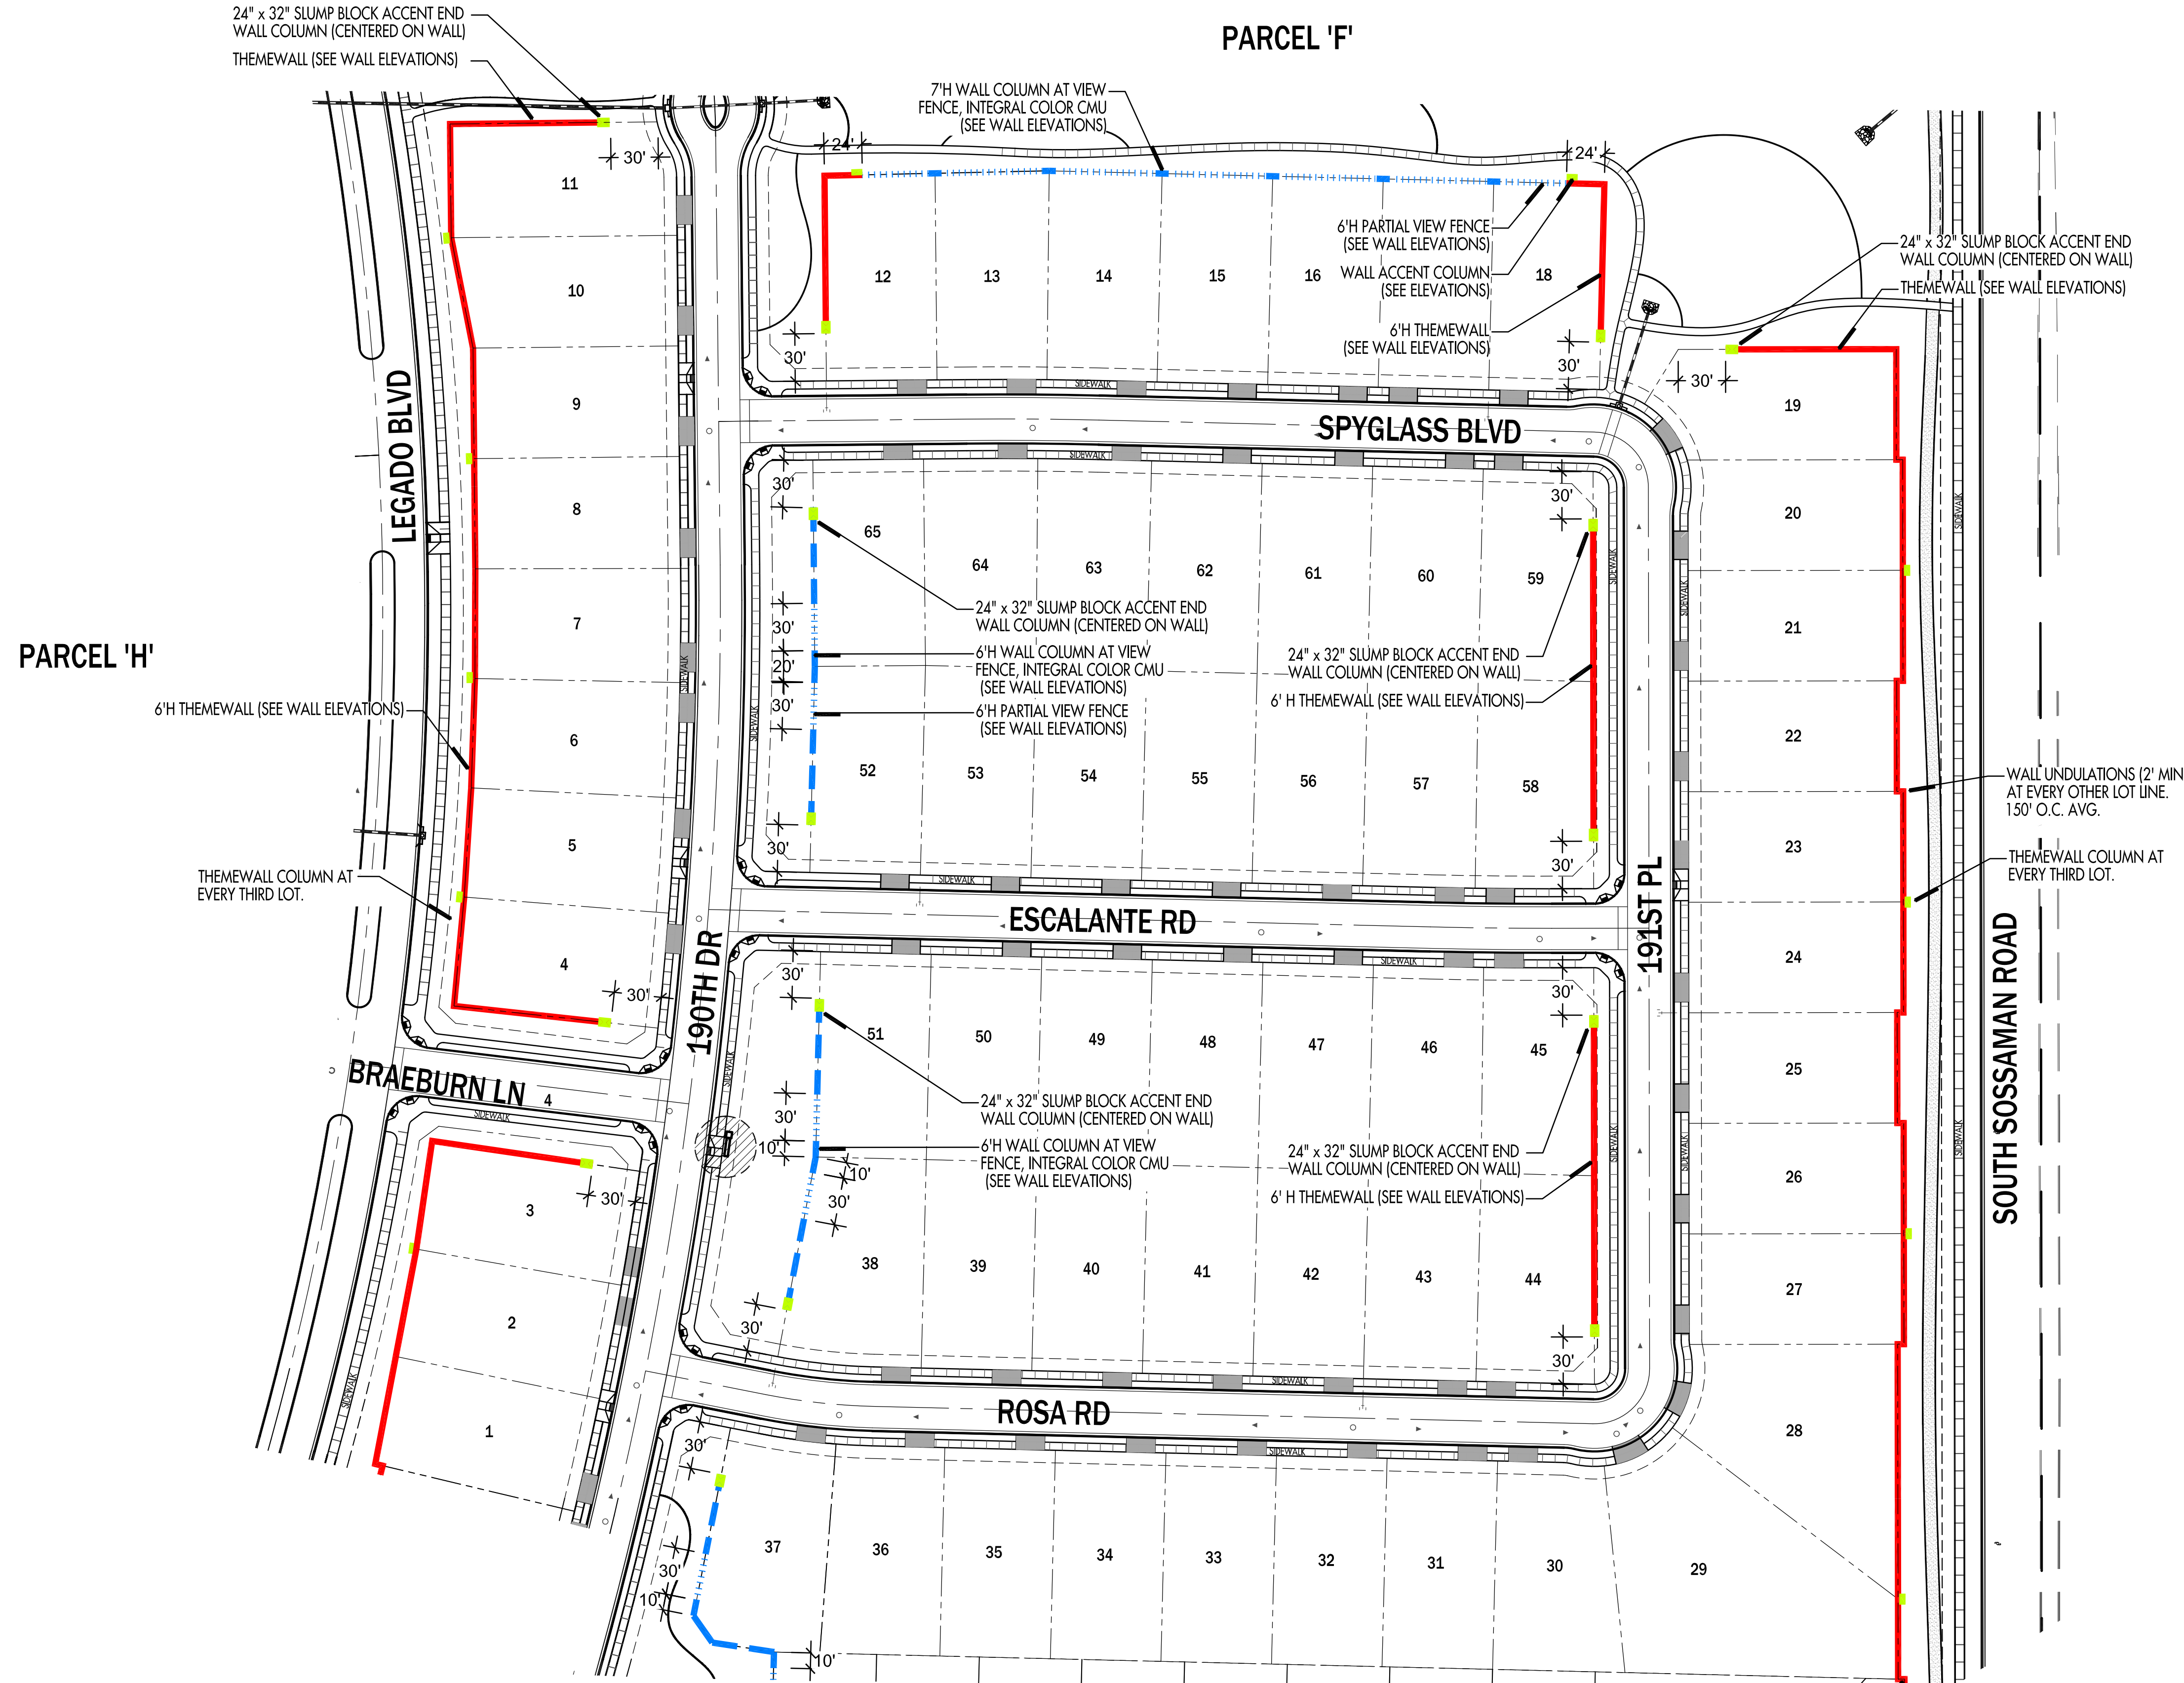

**WALL LEGEND**

SYMBOL	DESCRIPTION
	6' HIGH THEMEWALL
	PARTIAL VIEW FENCE & BUILDER WALL
	WALL ACCENT COLUMN
	ENDWALL COLUMN
	LOT LINE
	P.U.E.
	R.O.W.
	SIDEWALK
	MAILBOX


**KEY MAP**

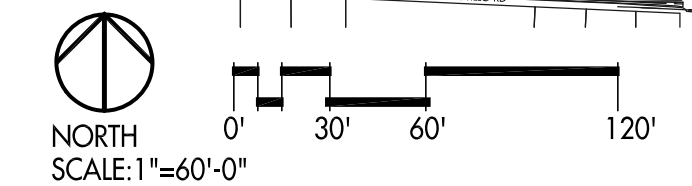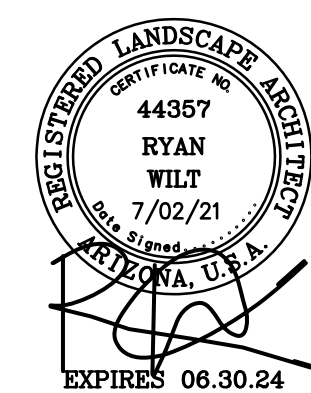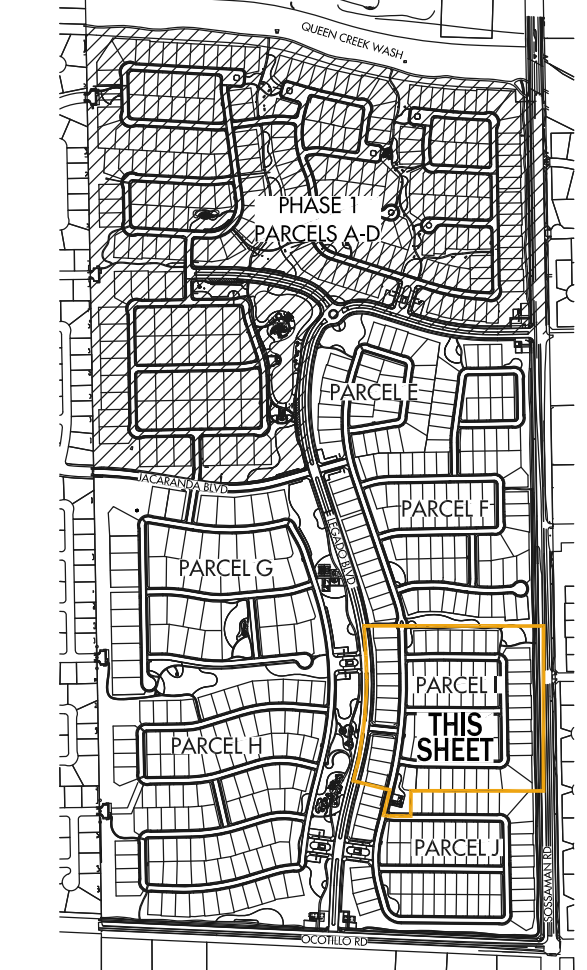


**WALL PLAN PARCEL I**

PARCEL 'I'

PARCEL 'H'


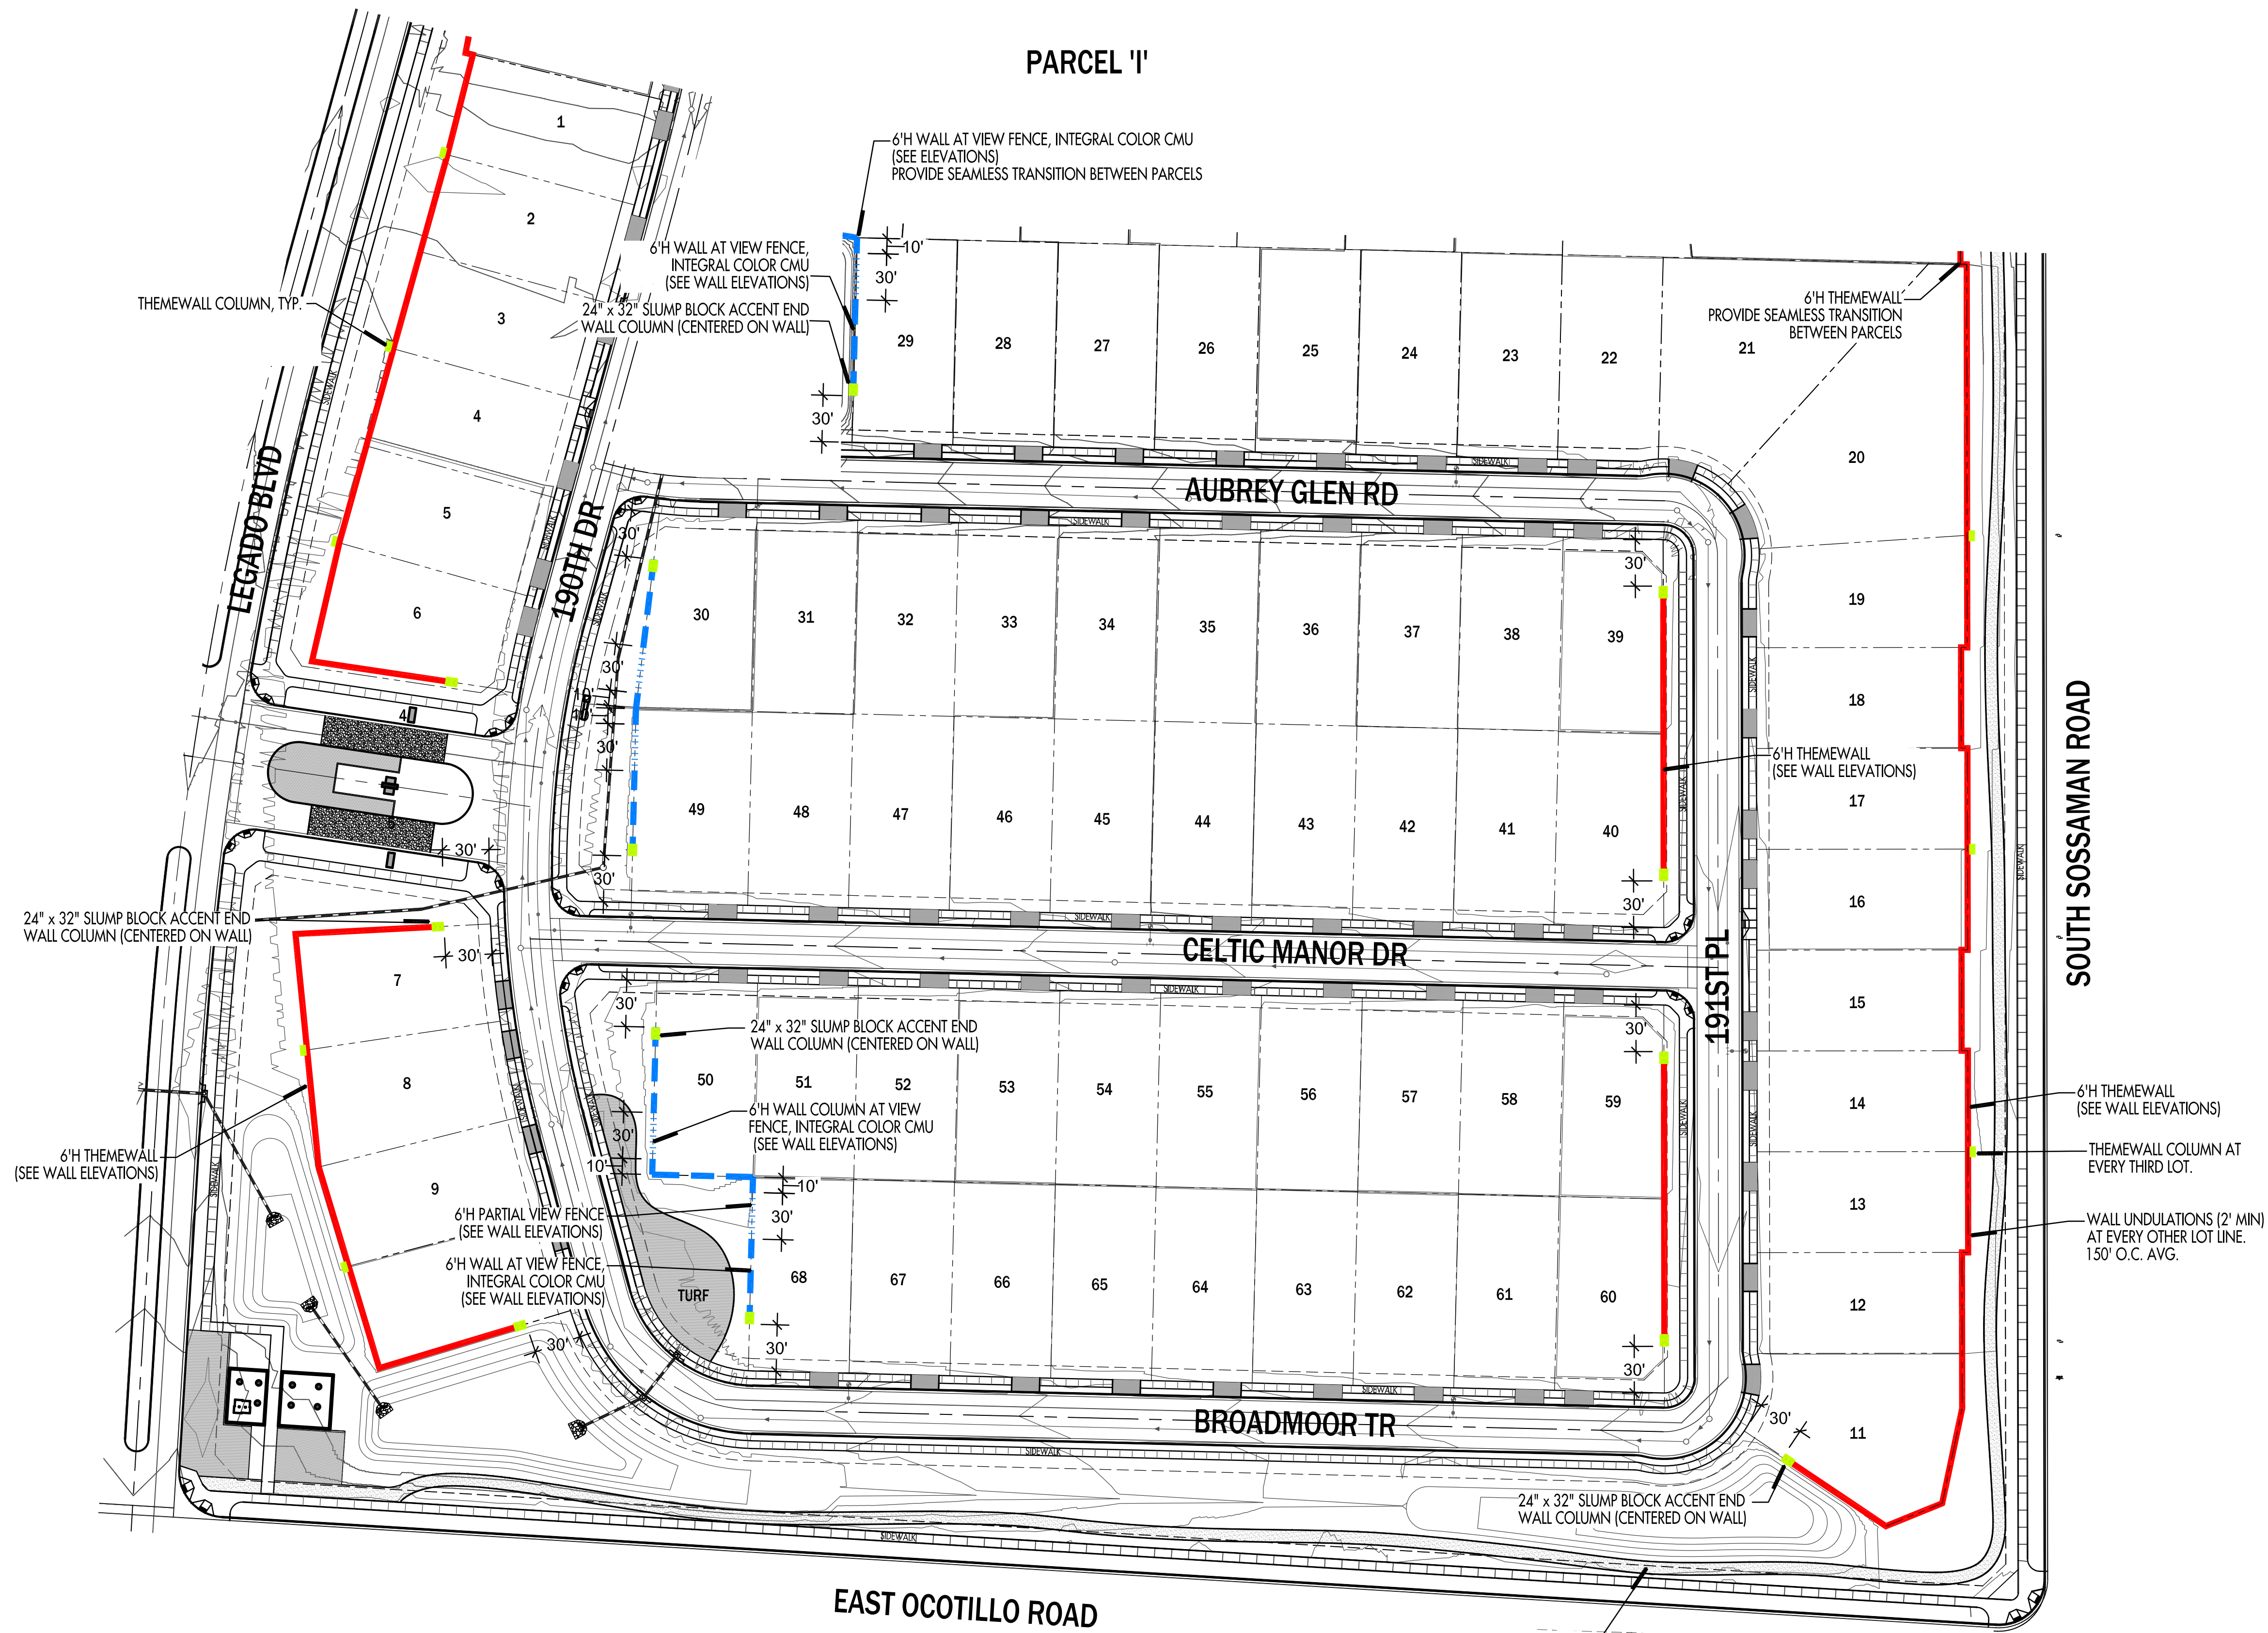


KEY MAP

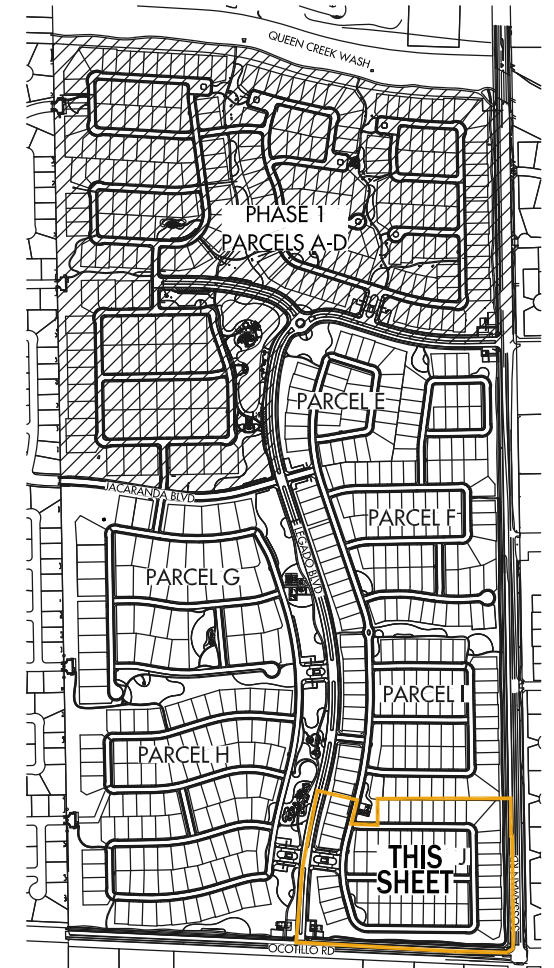

WALL LEGEND

SYMBOL	DESCRIPTION
	6' HIGH THEMEWALL
	PARTIAL VIEW FENCE & BUILDER WALL
	WALL ACCENT COLUMN
	ENDWALL COLUMN
	LOT LINE
	P.U.E.
	R.O.W.
	SIDEWALK
	MAILBOX

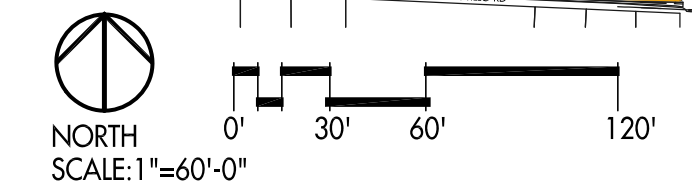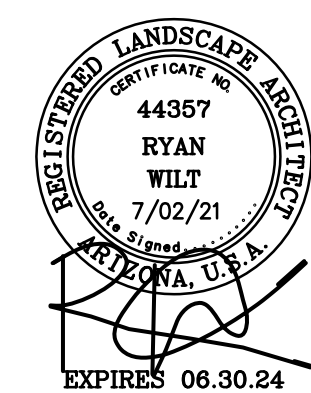

WALL PLAN PARCEL J